


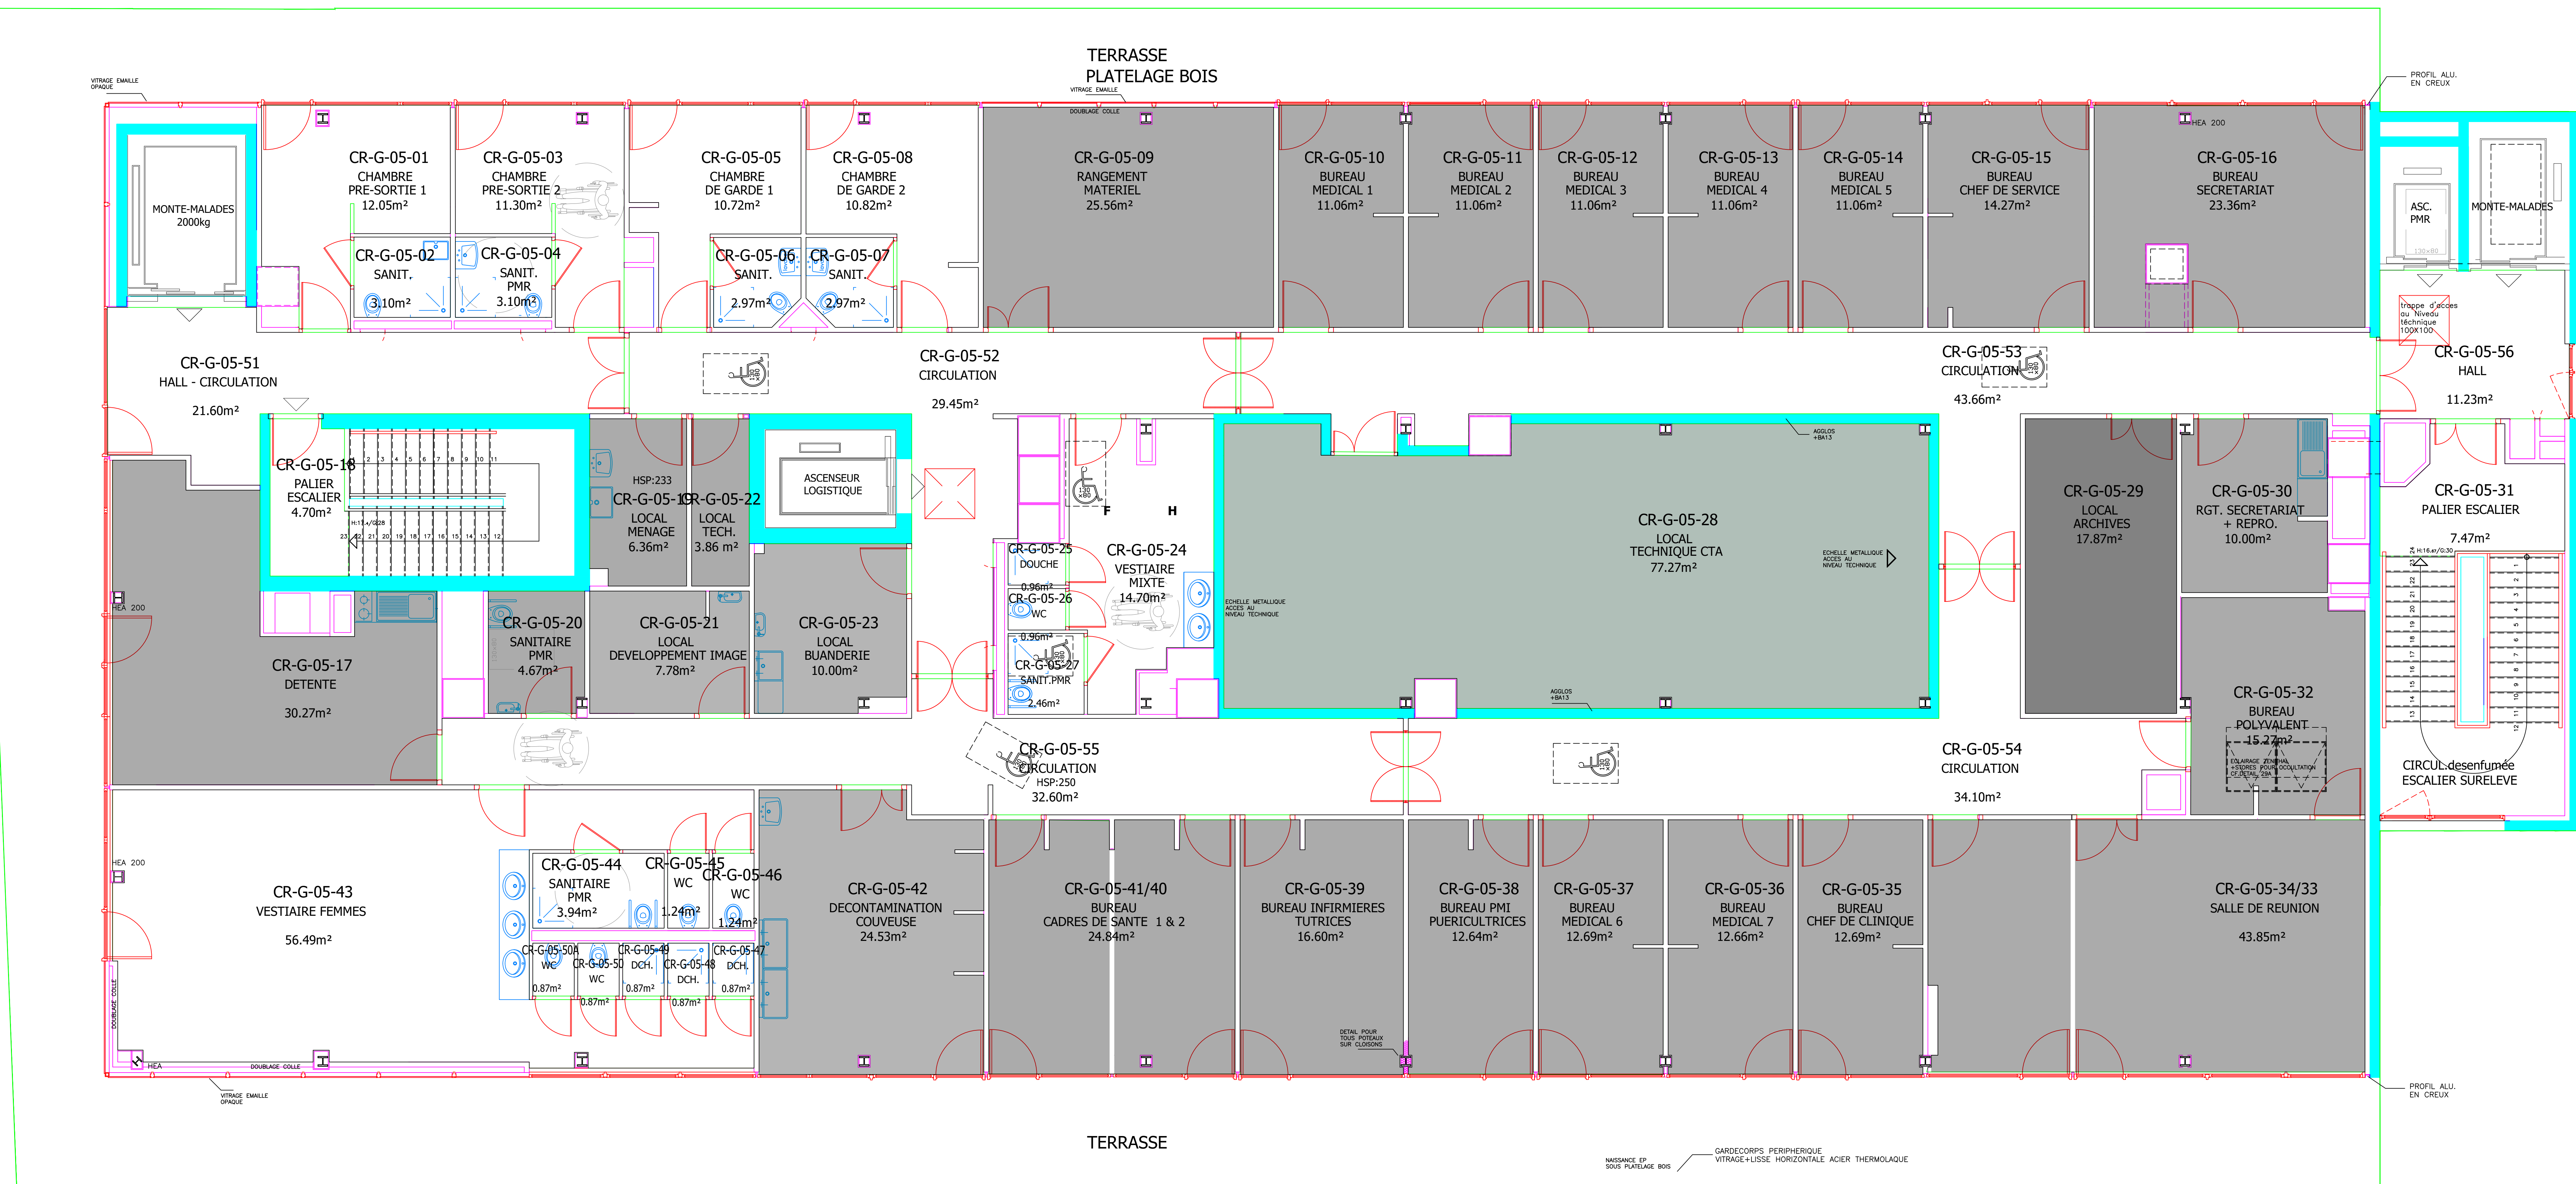

SDO: 886.74 m²