


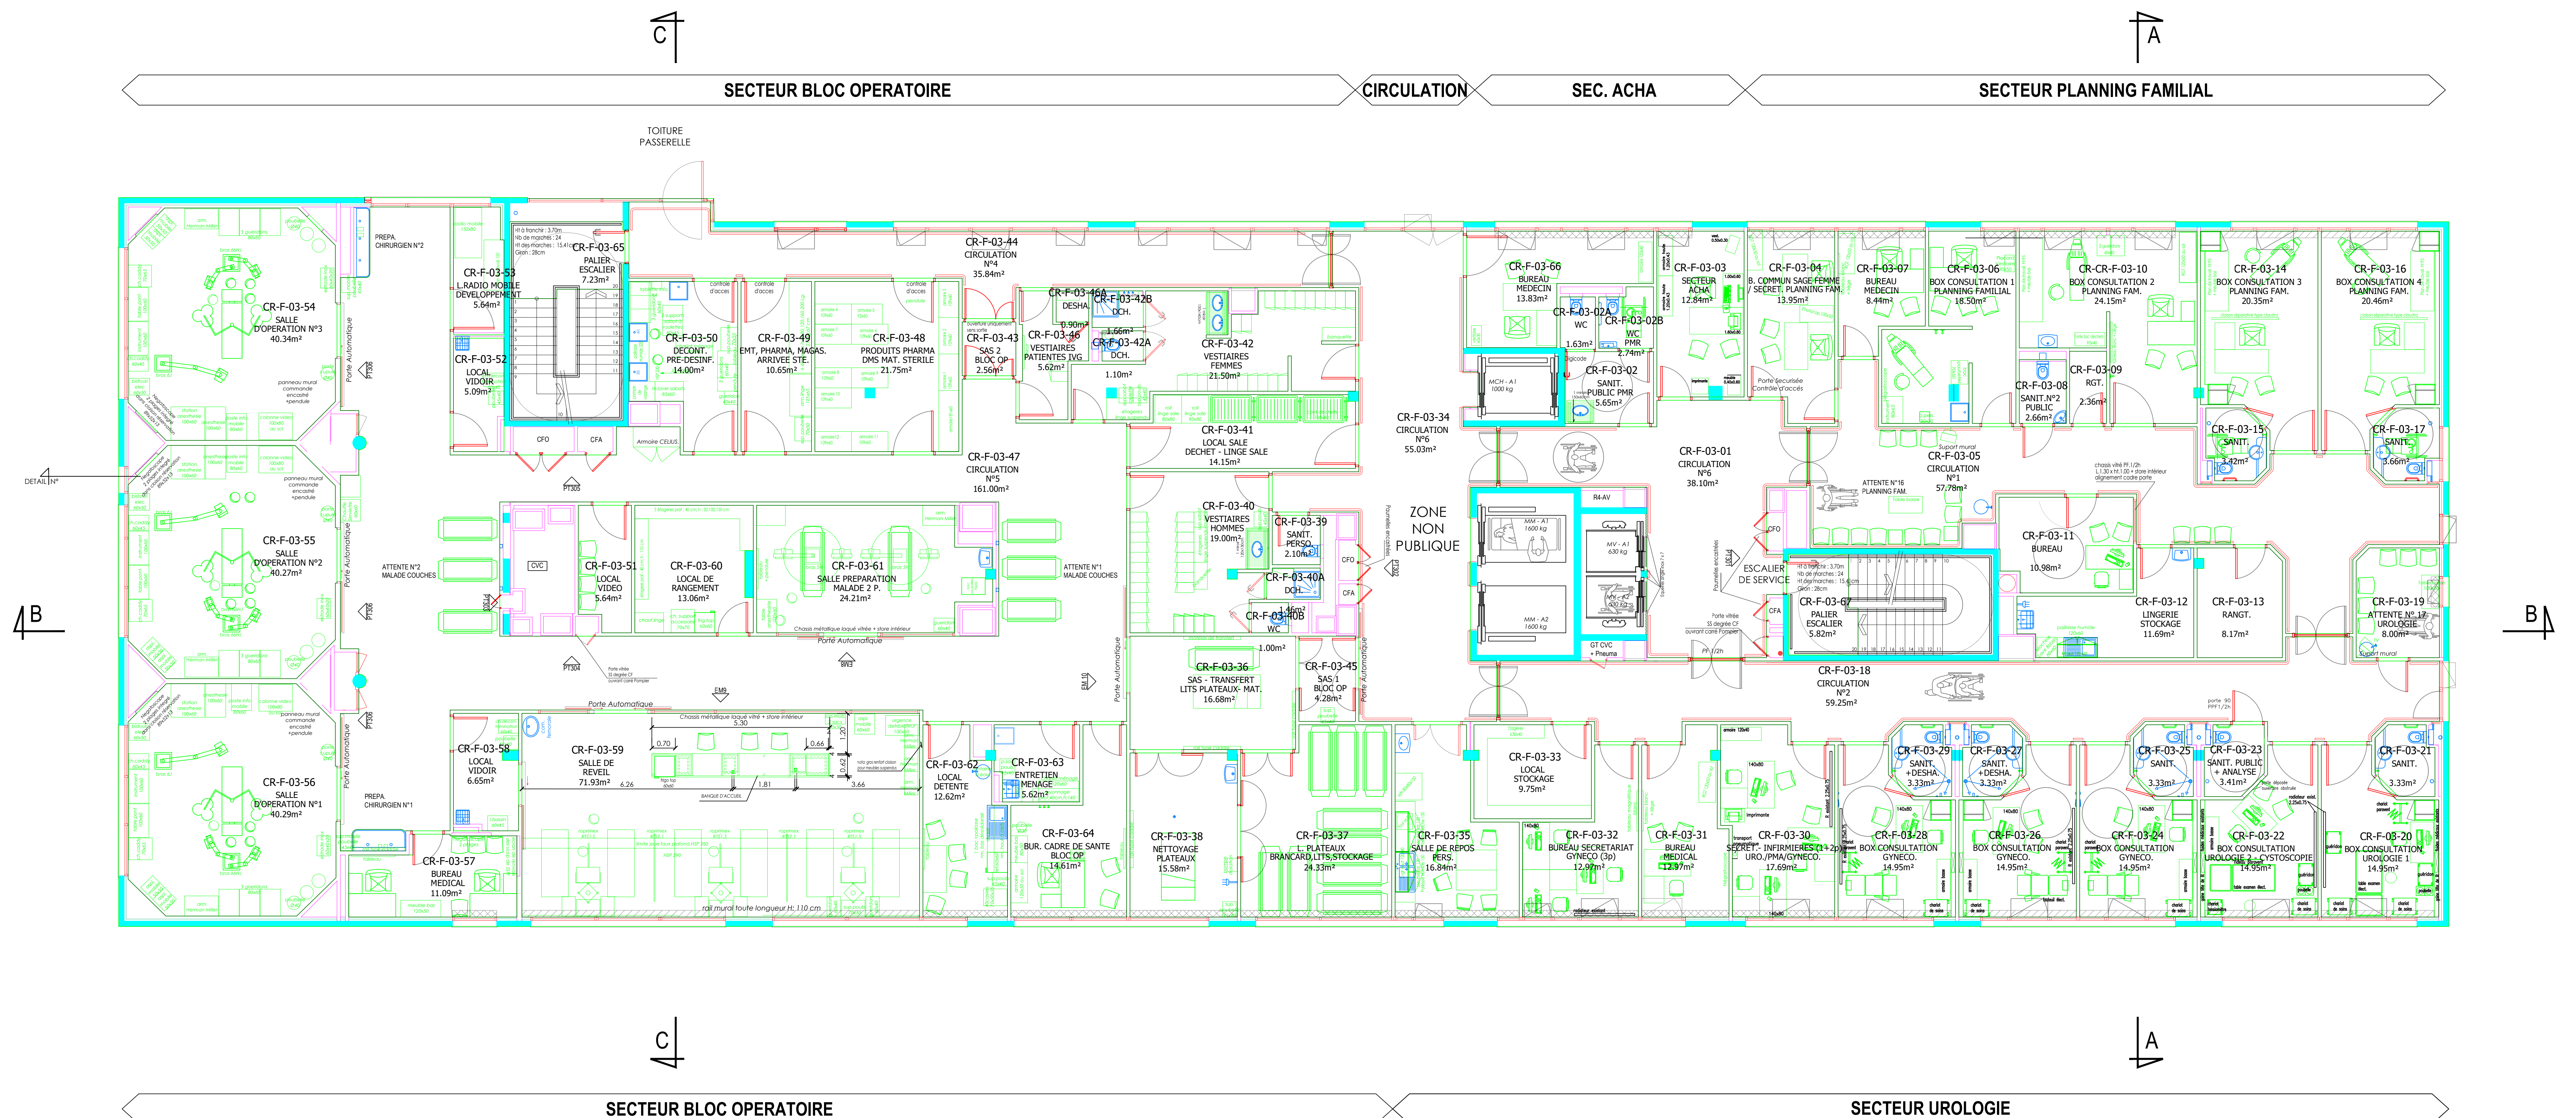

SDO = 1403.69m²