



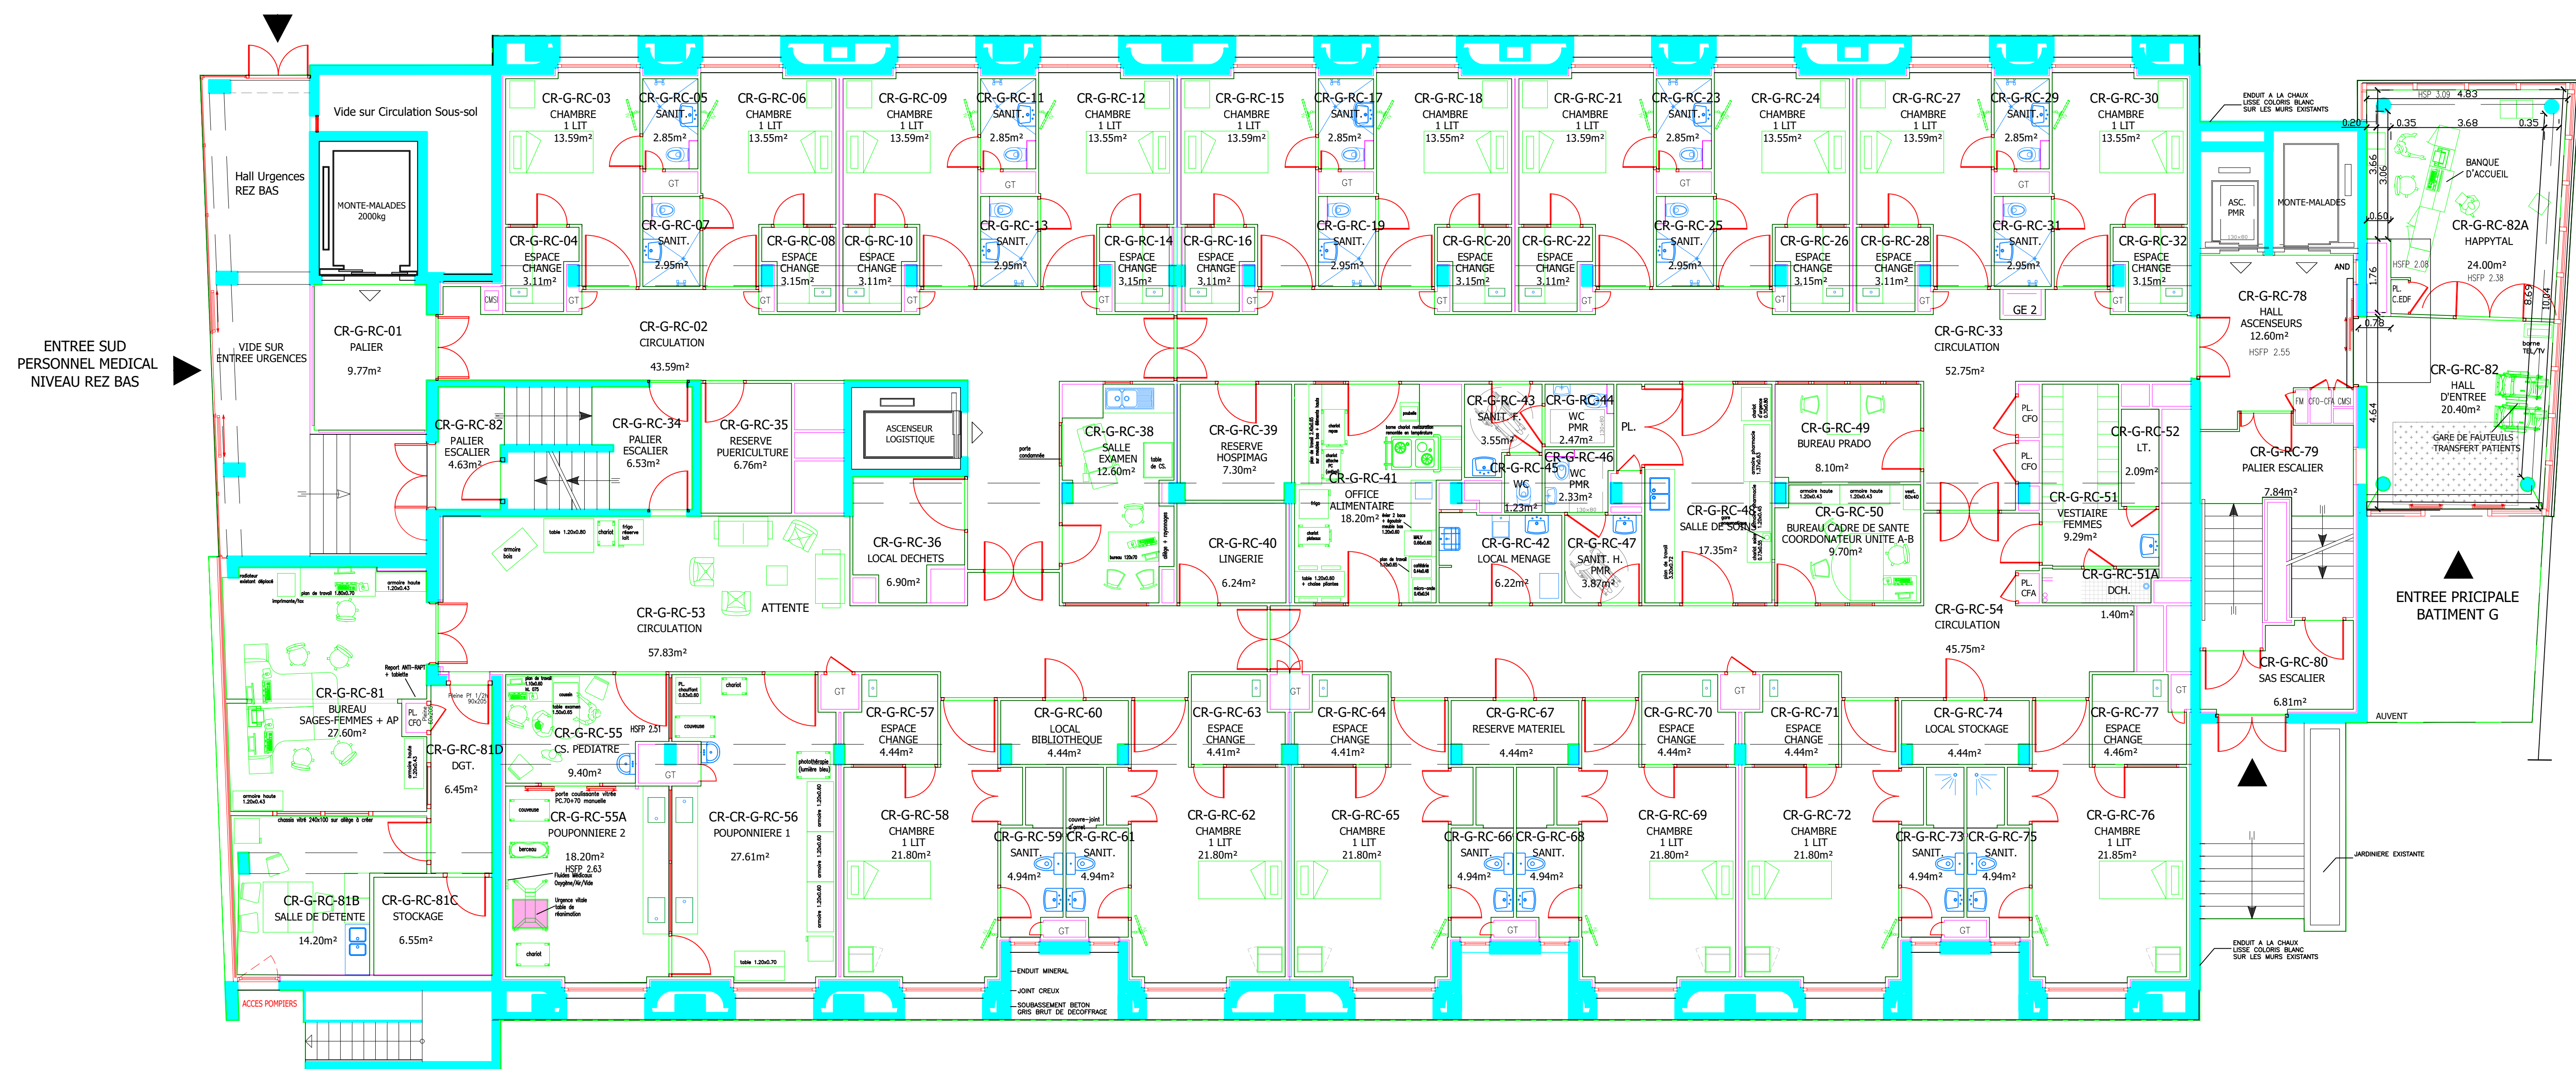

ENTREE SUD
PERSONNEL MEDICAL
NIVEAU REZ BAS

ENTREE PRICIPALE
BATIMENT G

SDO : 1034m2

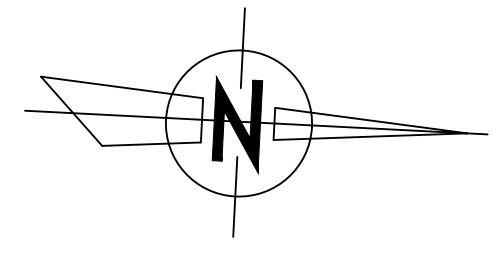

CR CR-G CR-G-RC
0