


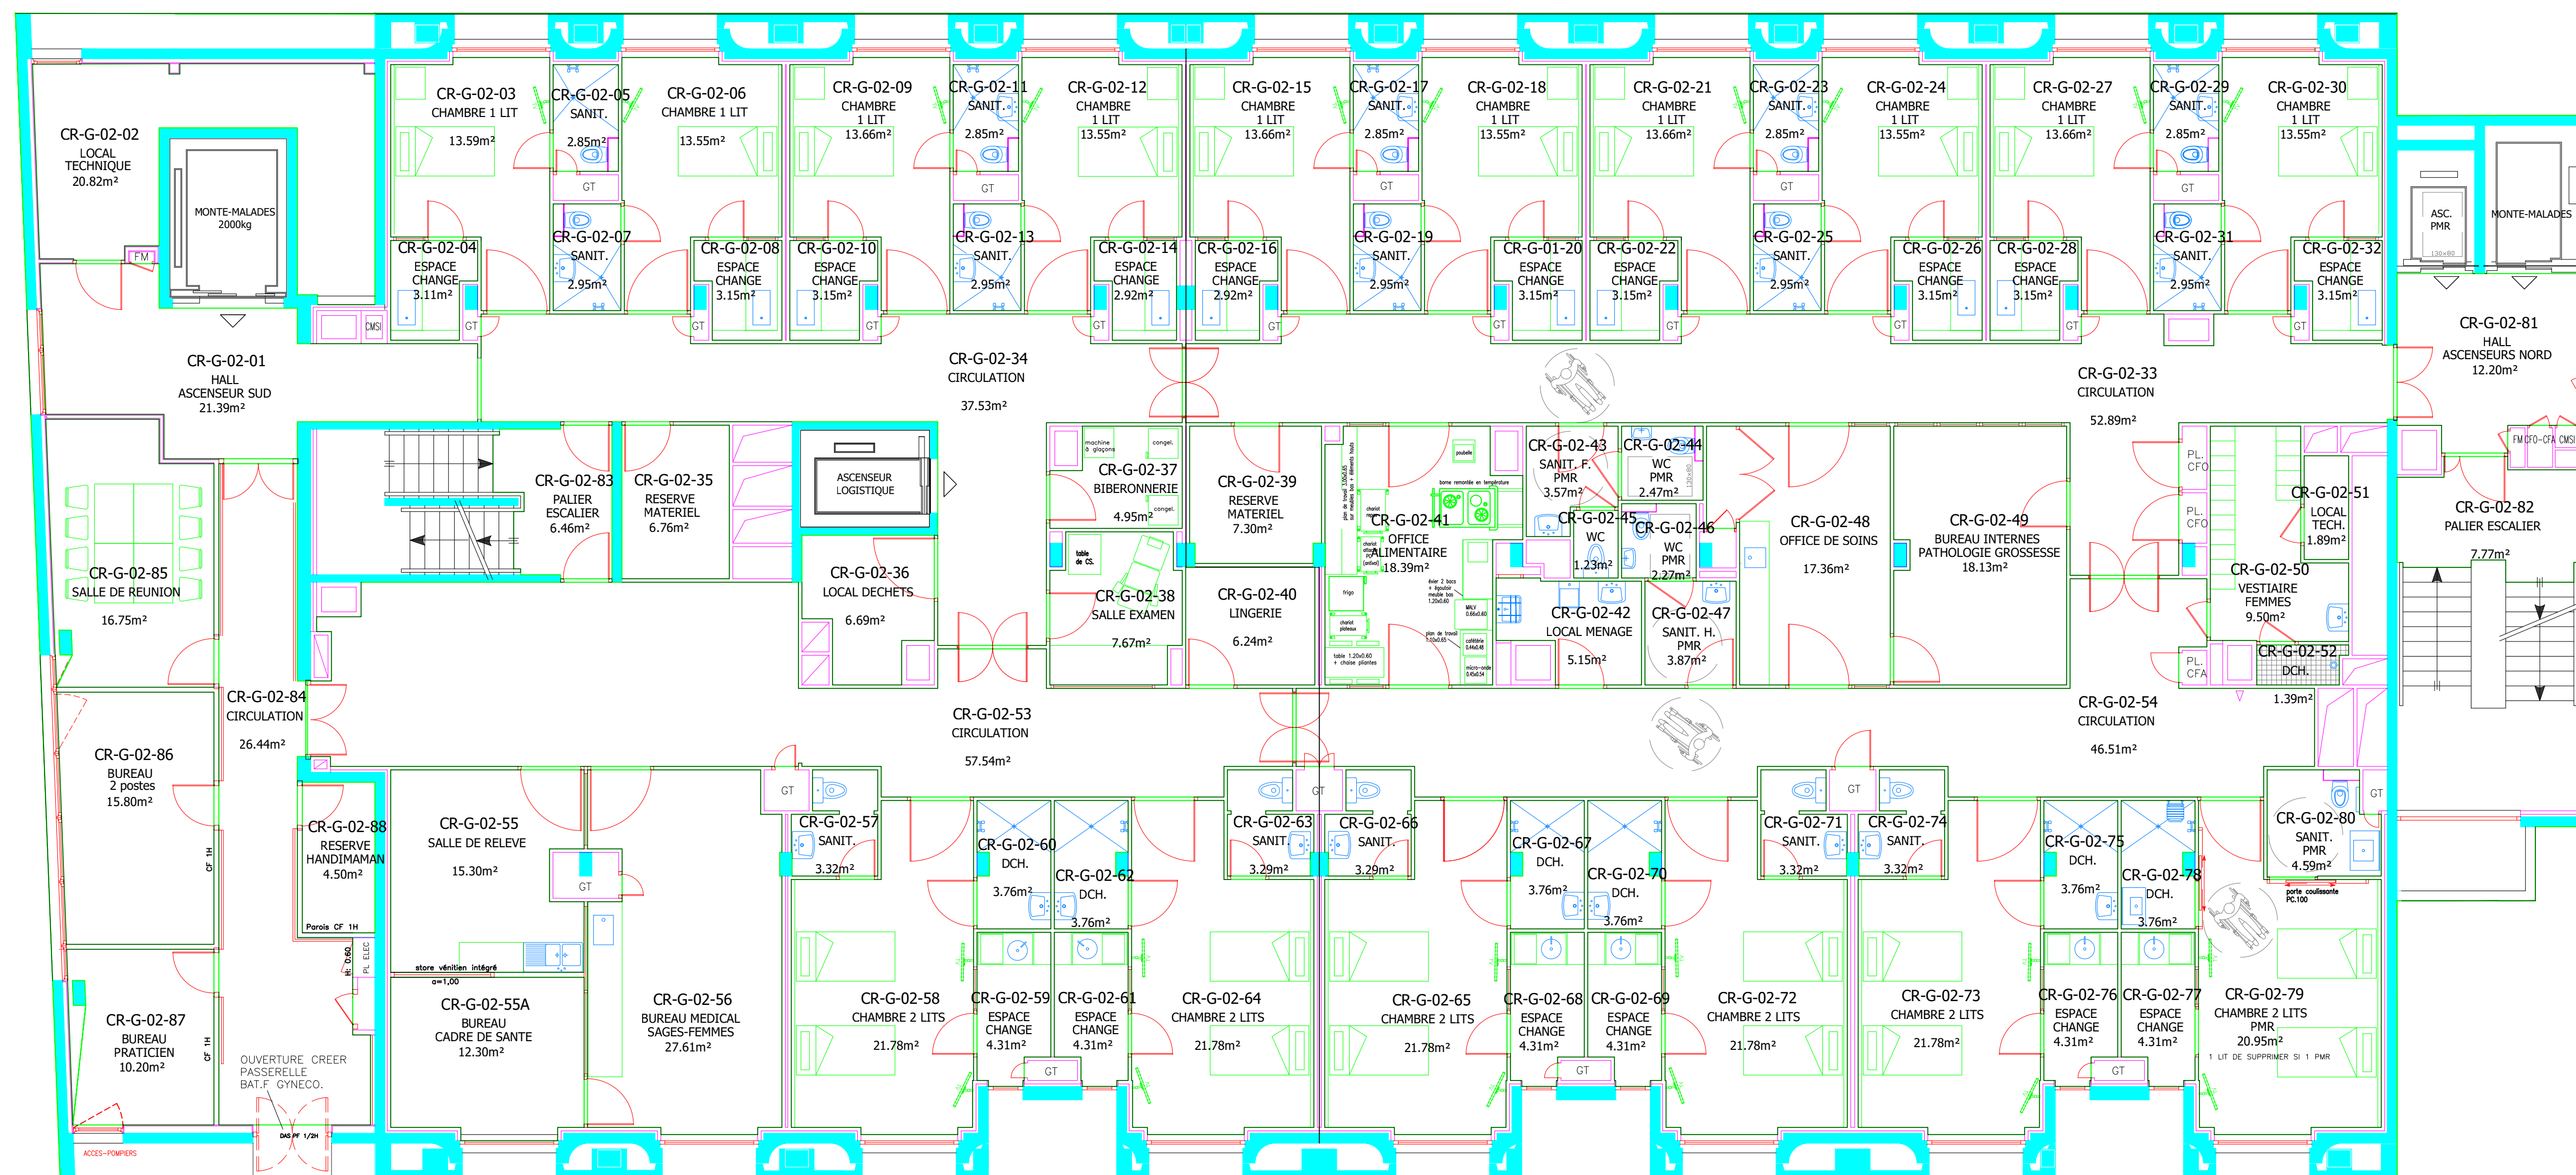

SDO: 1037.47 m2

