



AILE B

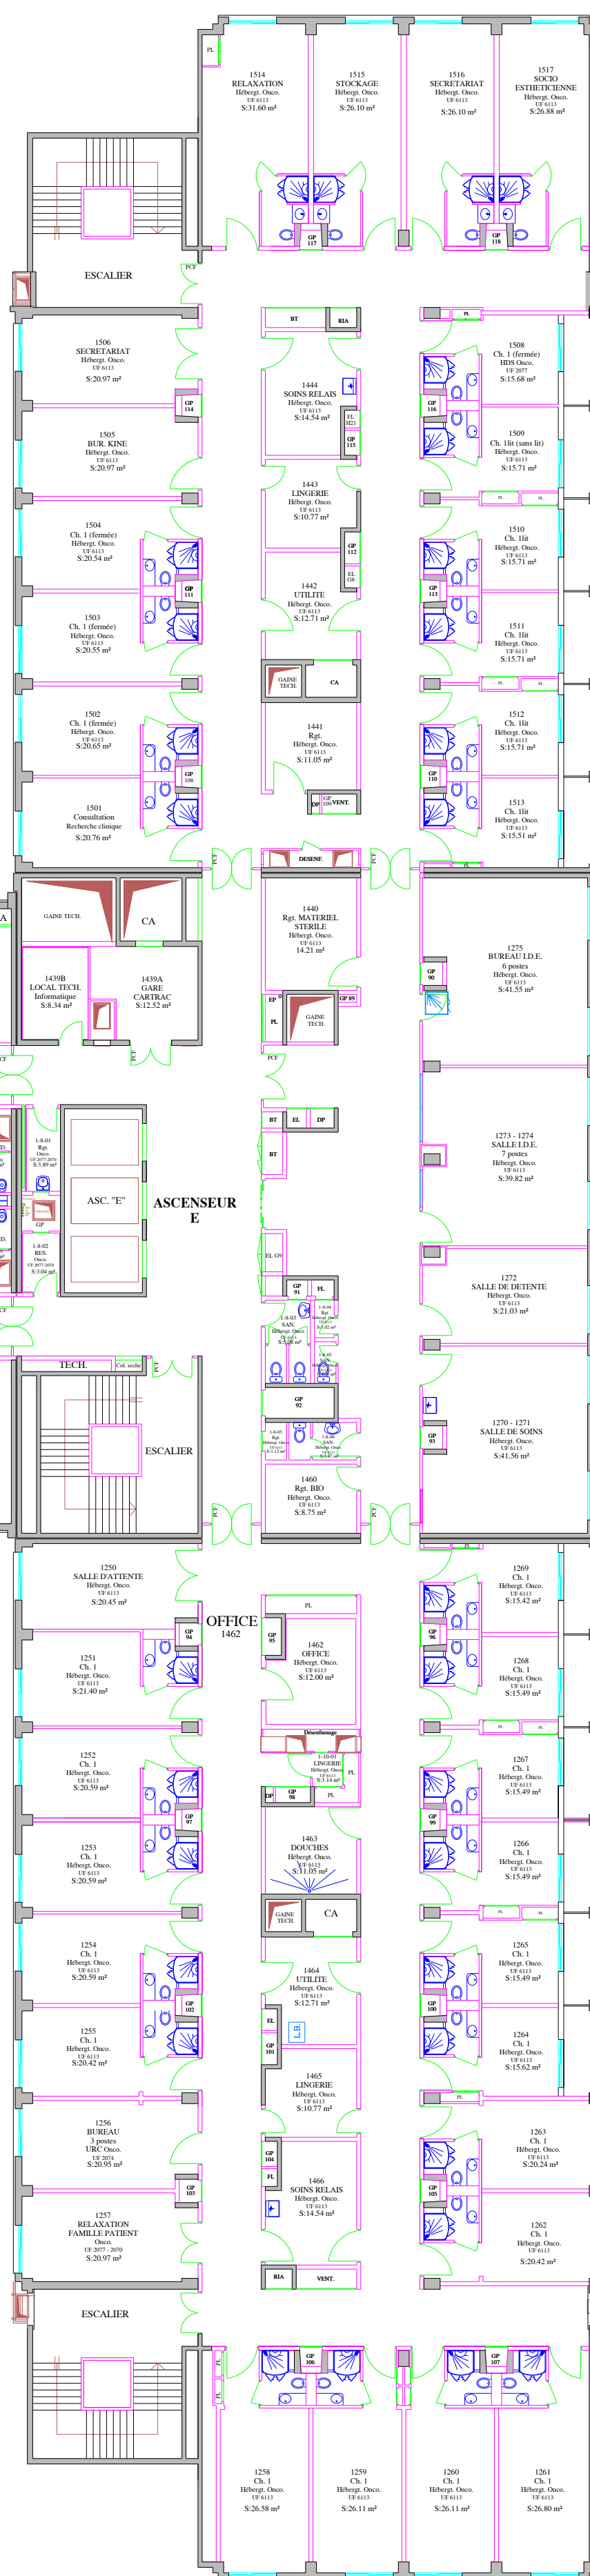

AILE C



AILE A

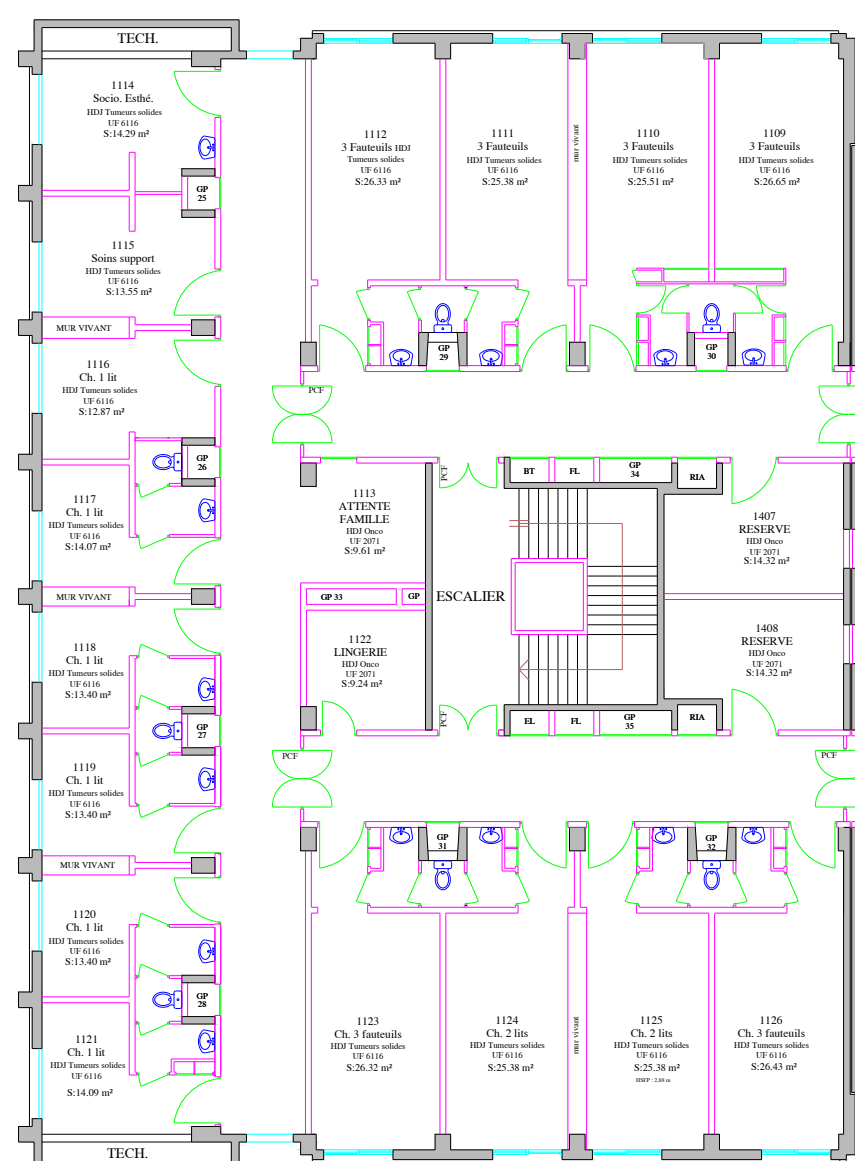

AILE D

