




AILE B

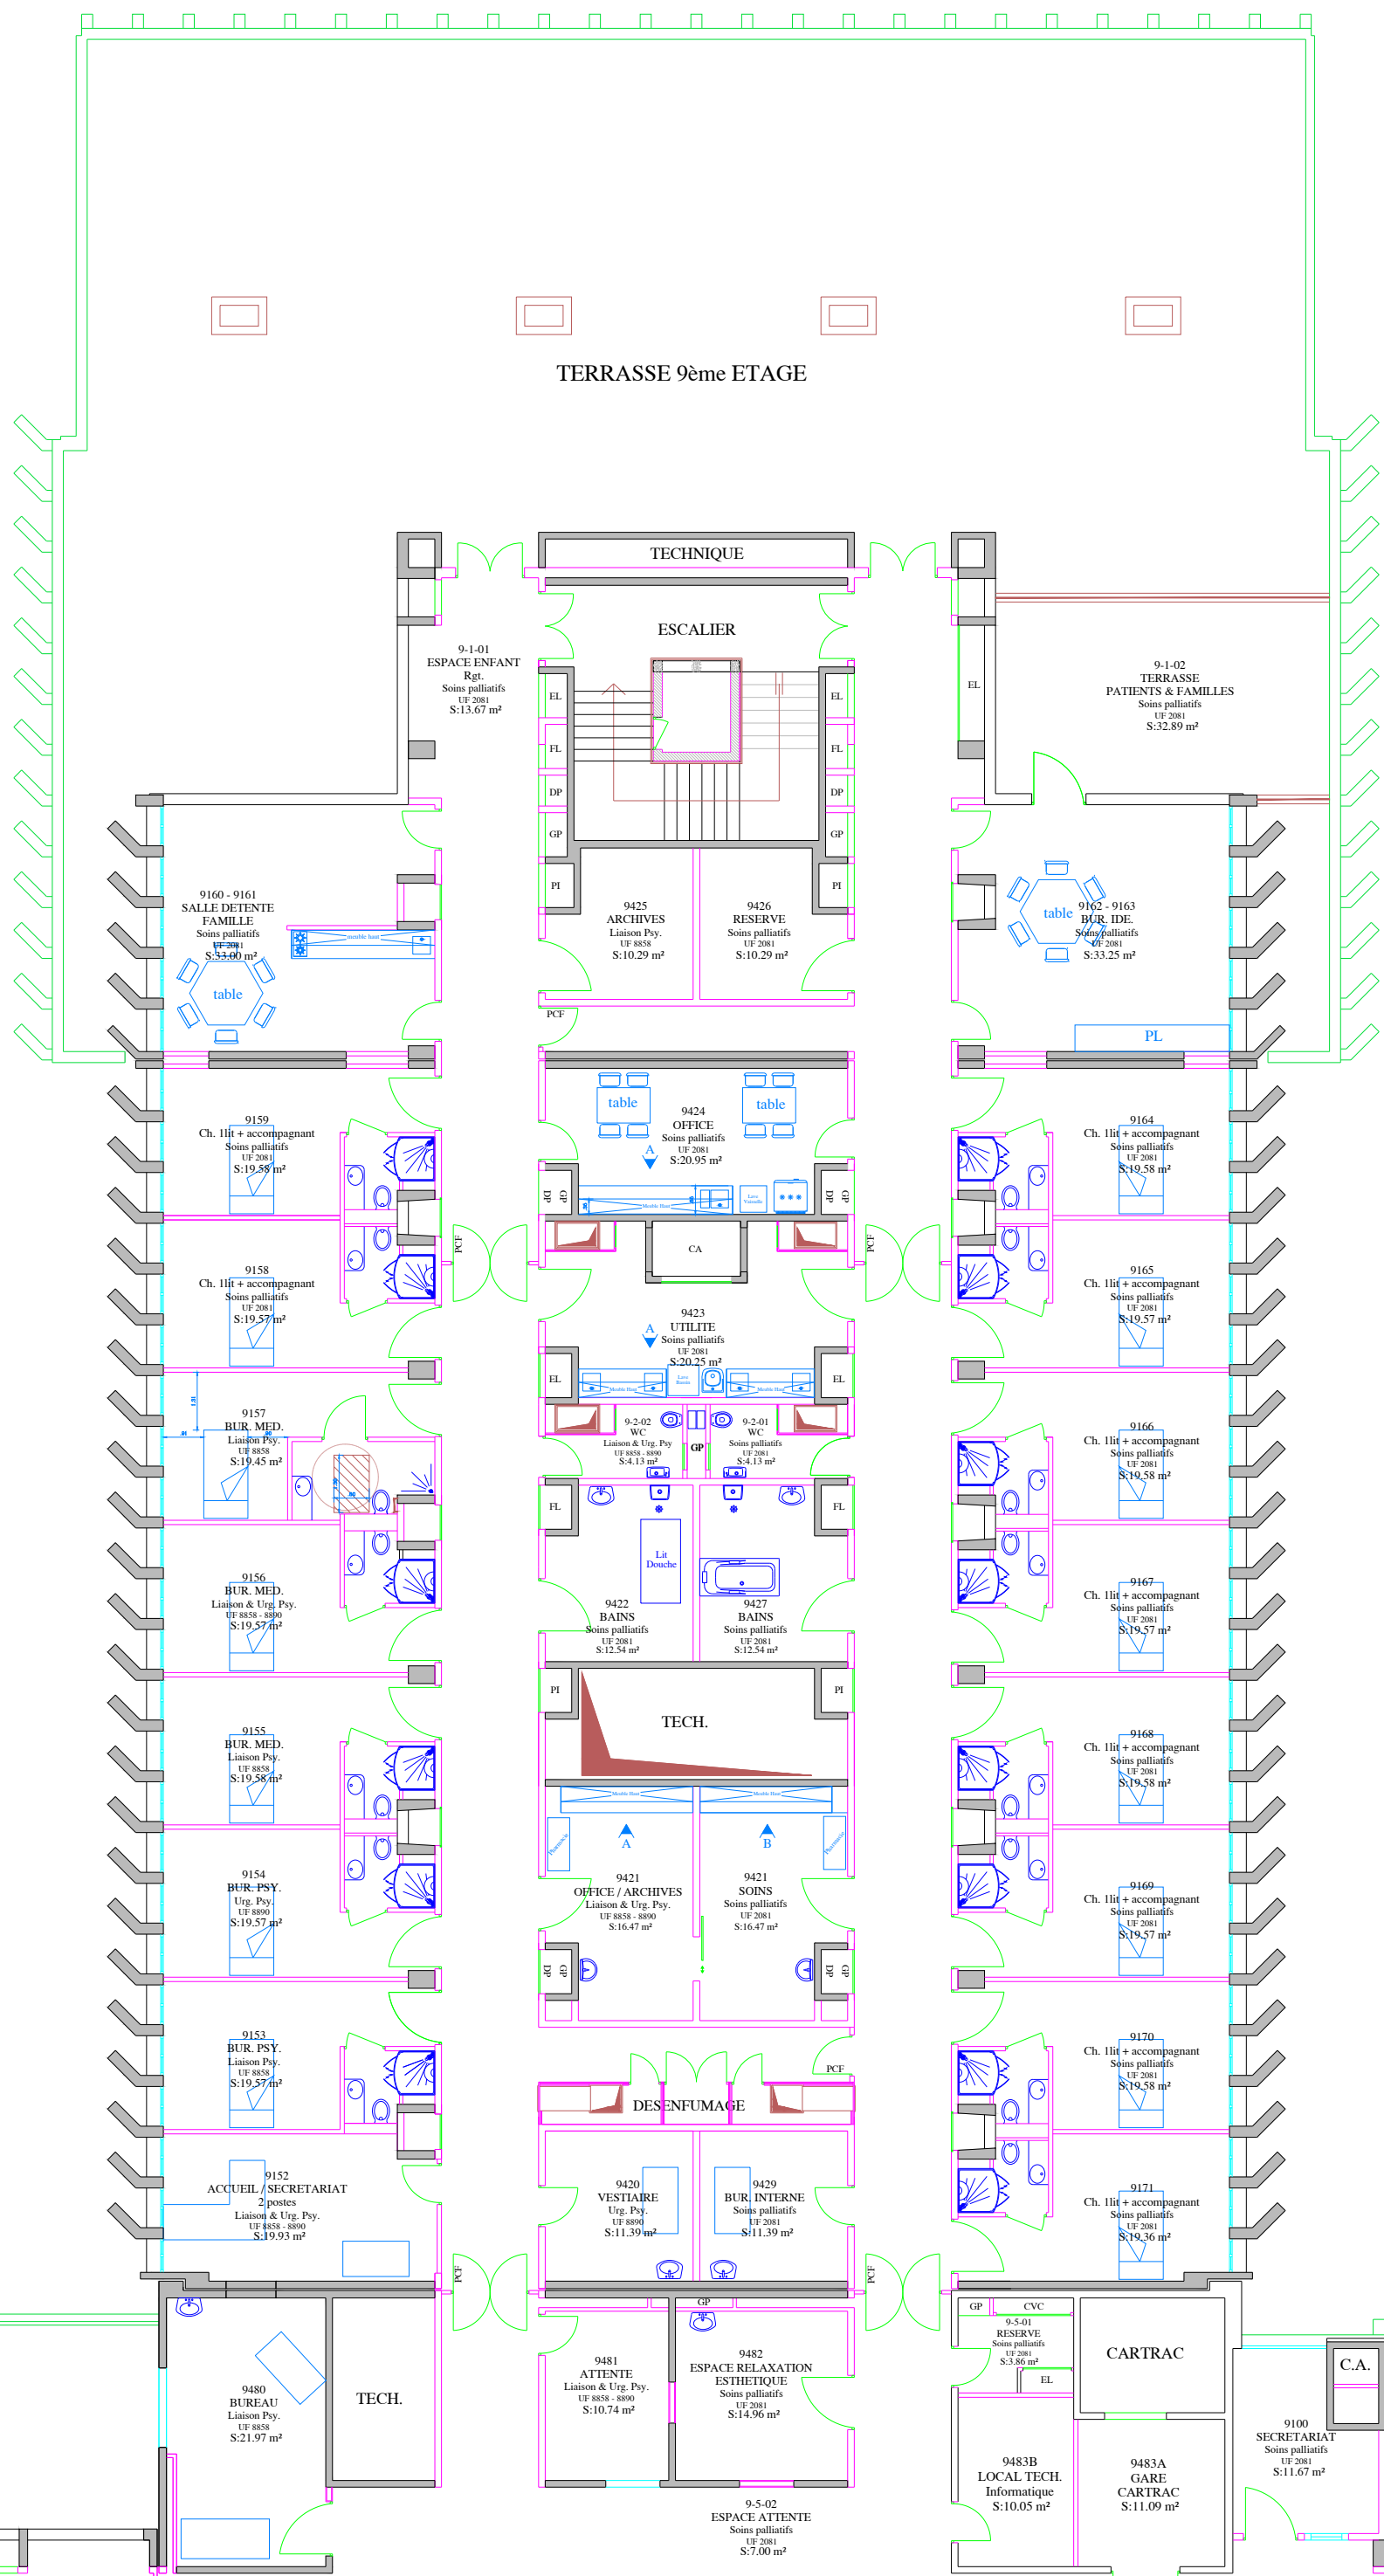

AILE A

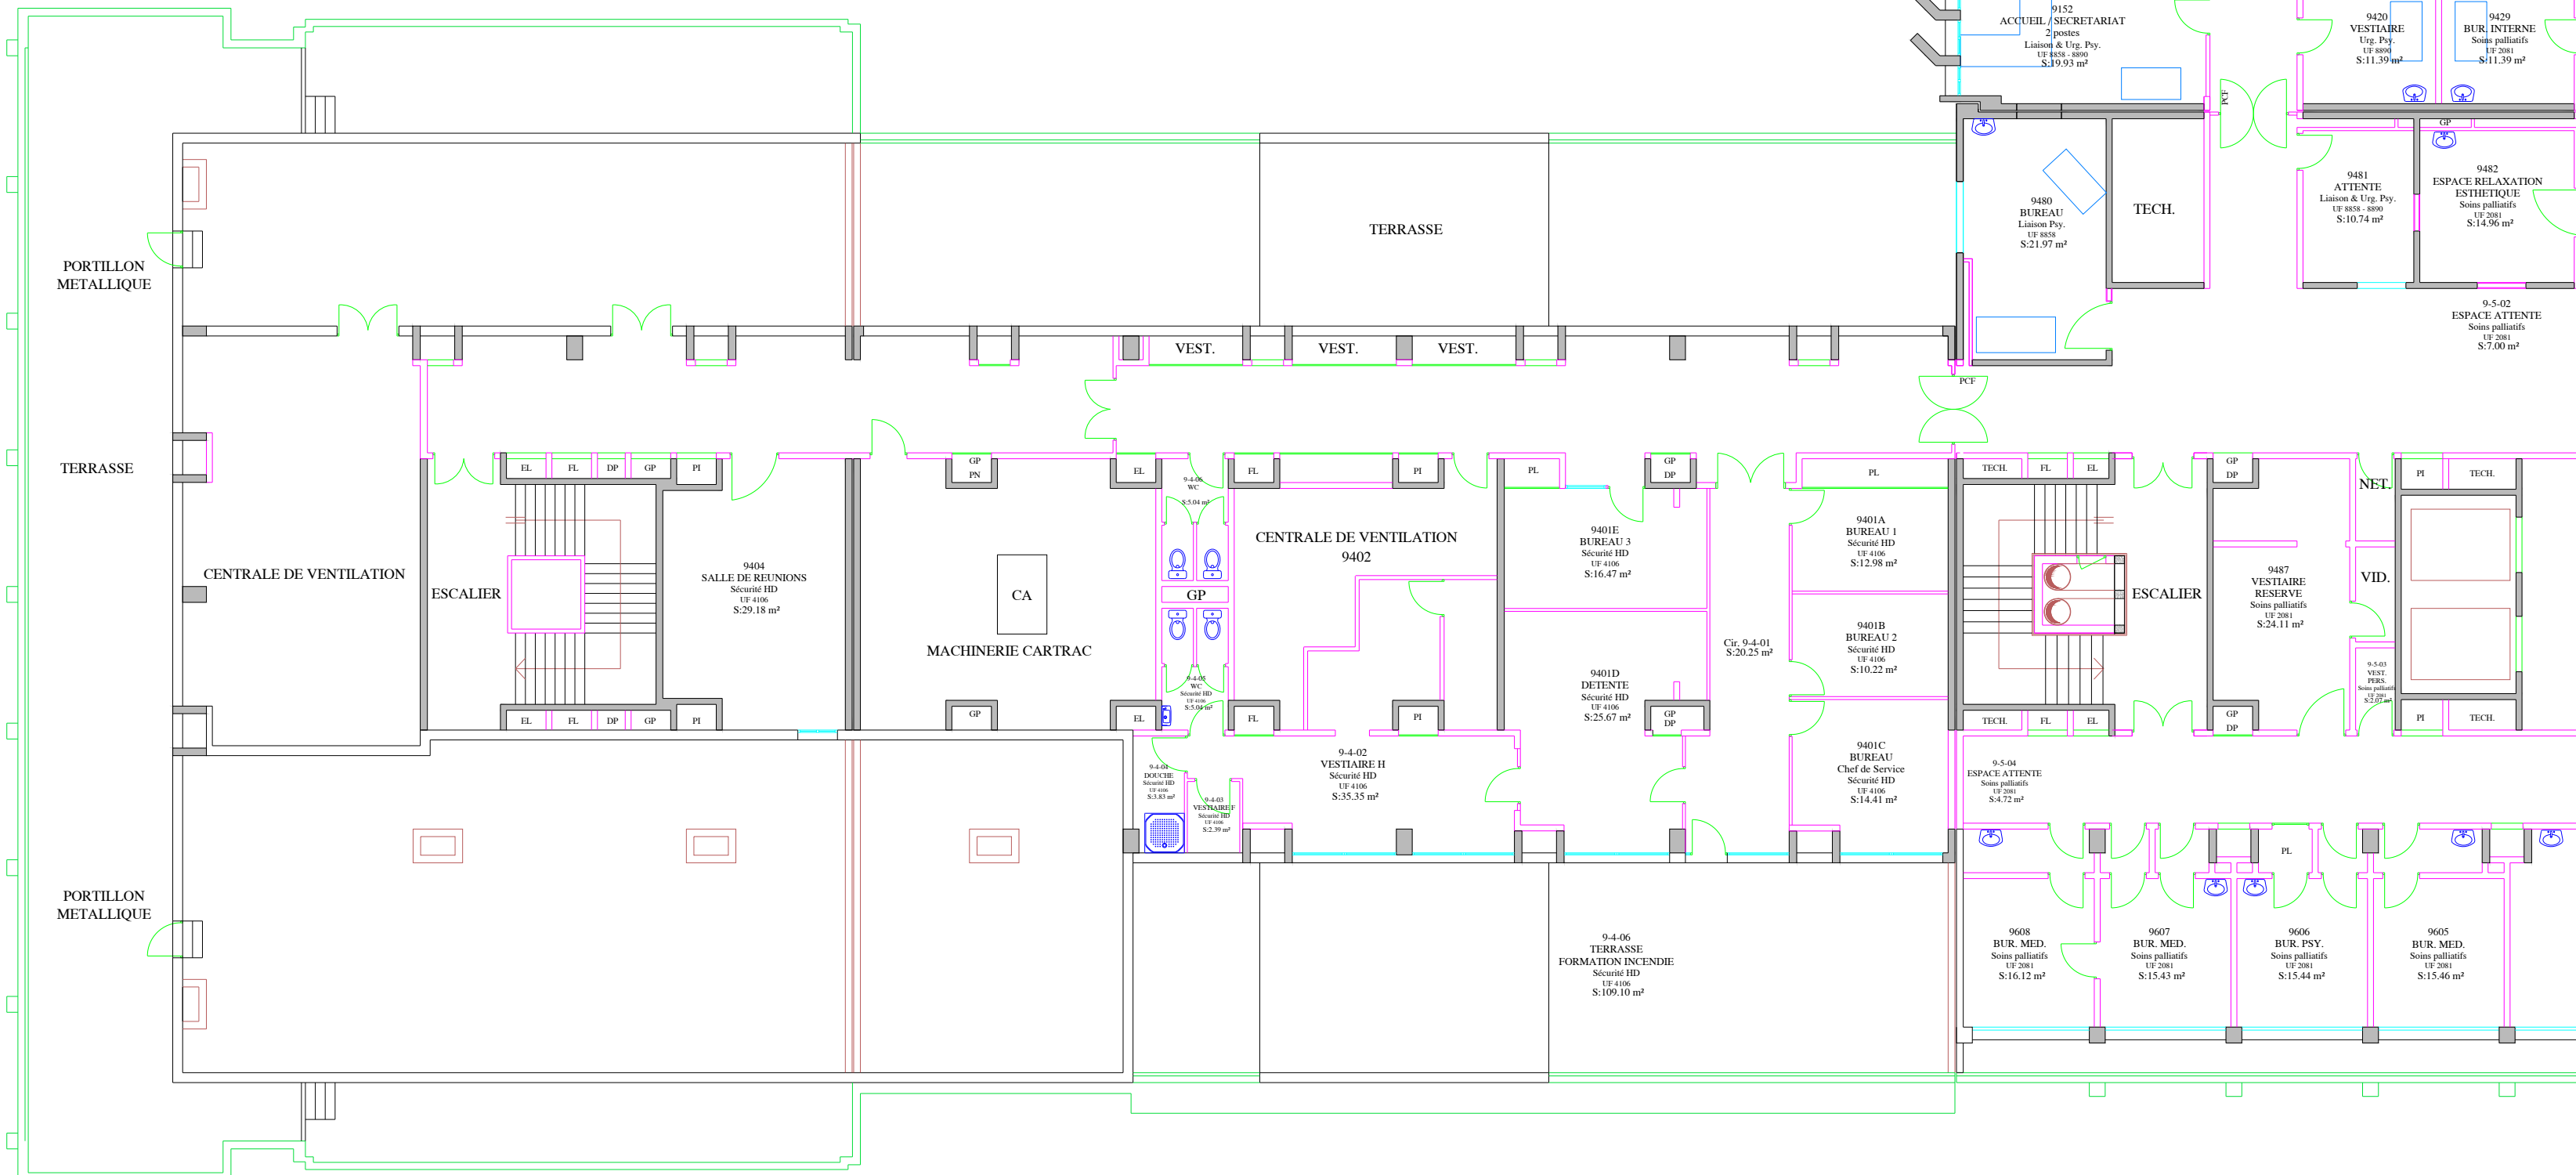

AILE C

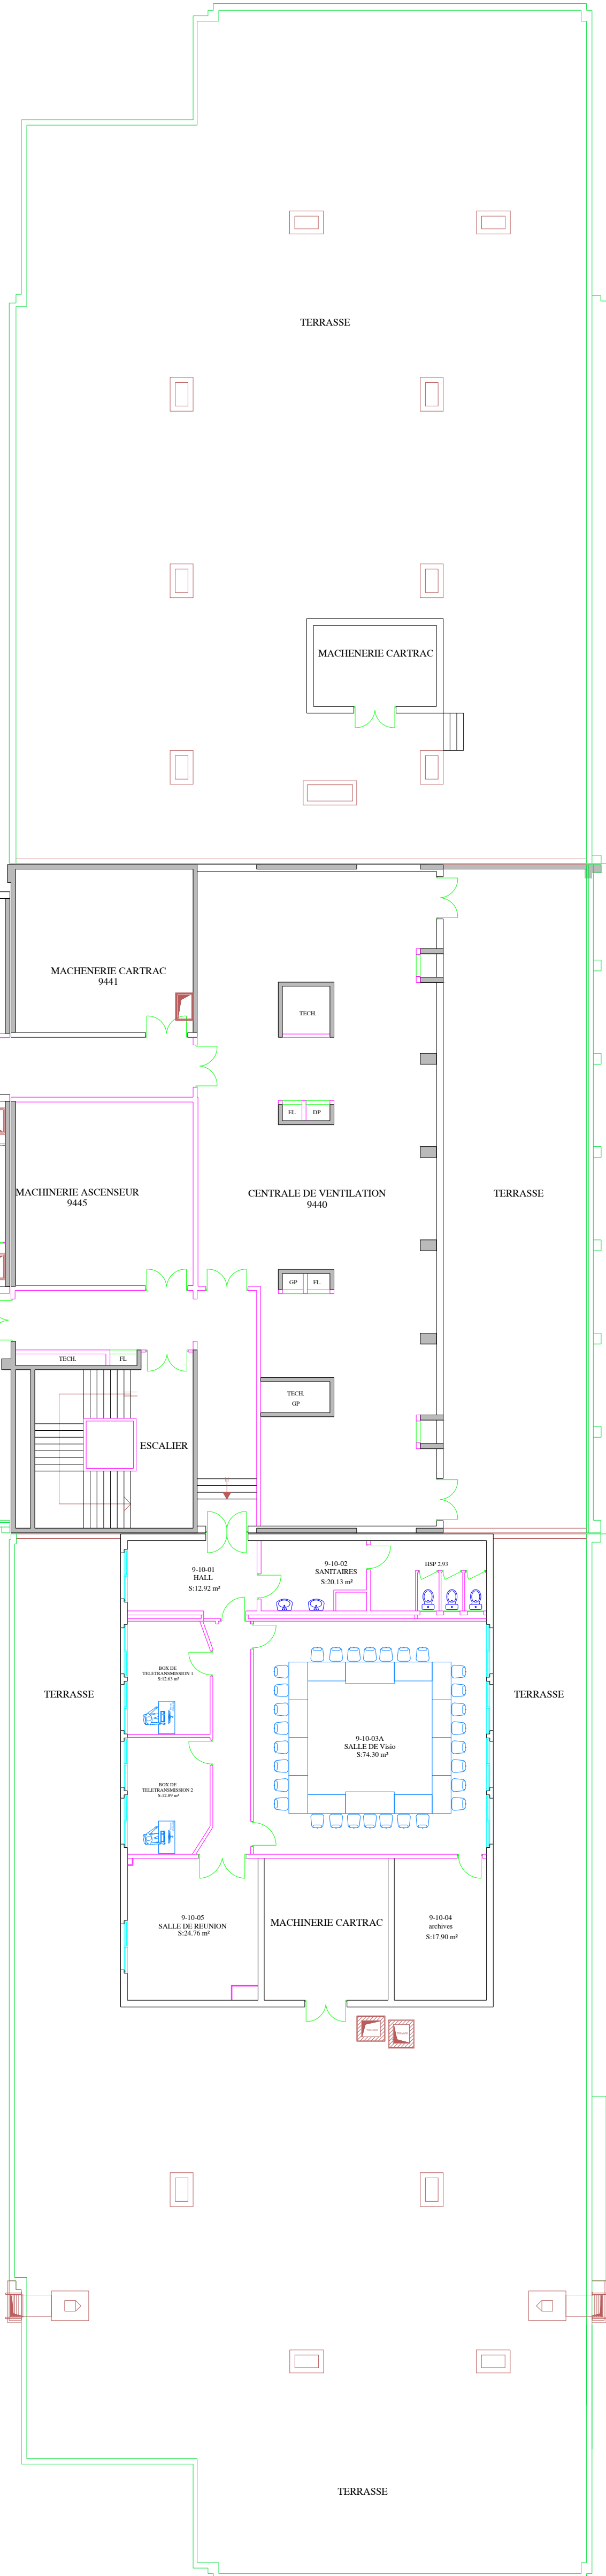

AILE D