


niveau+1

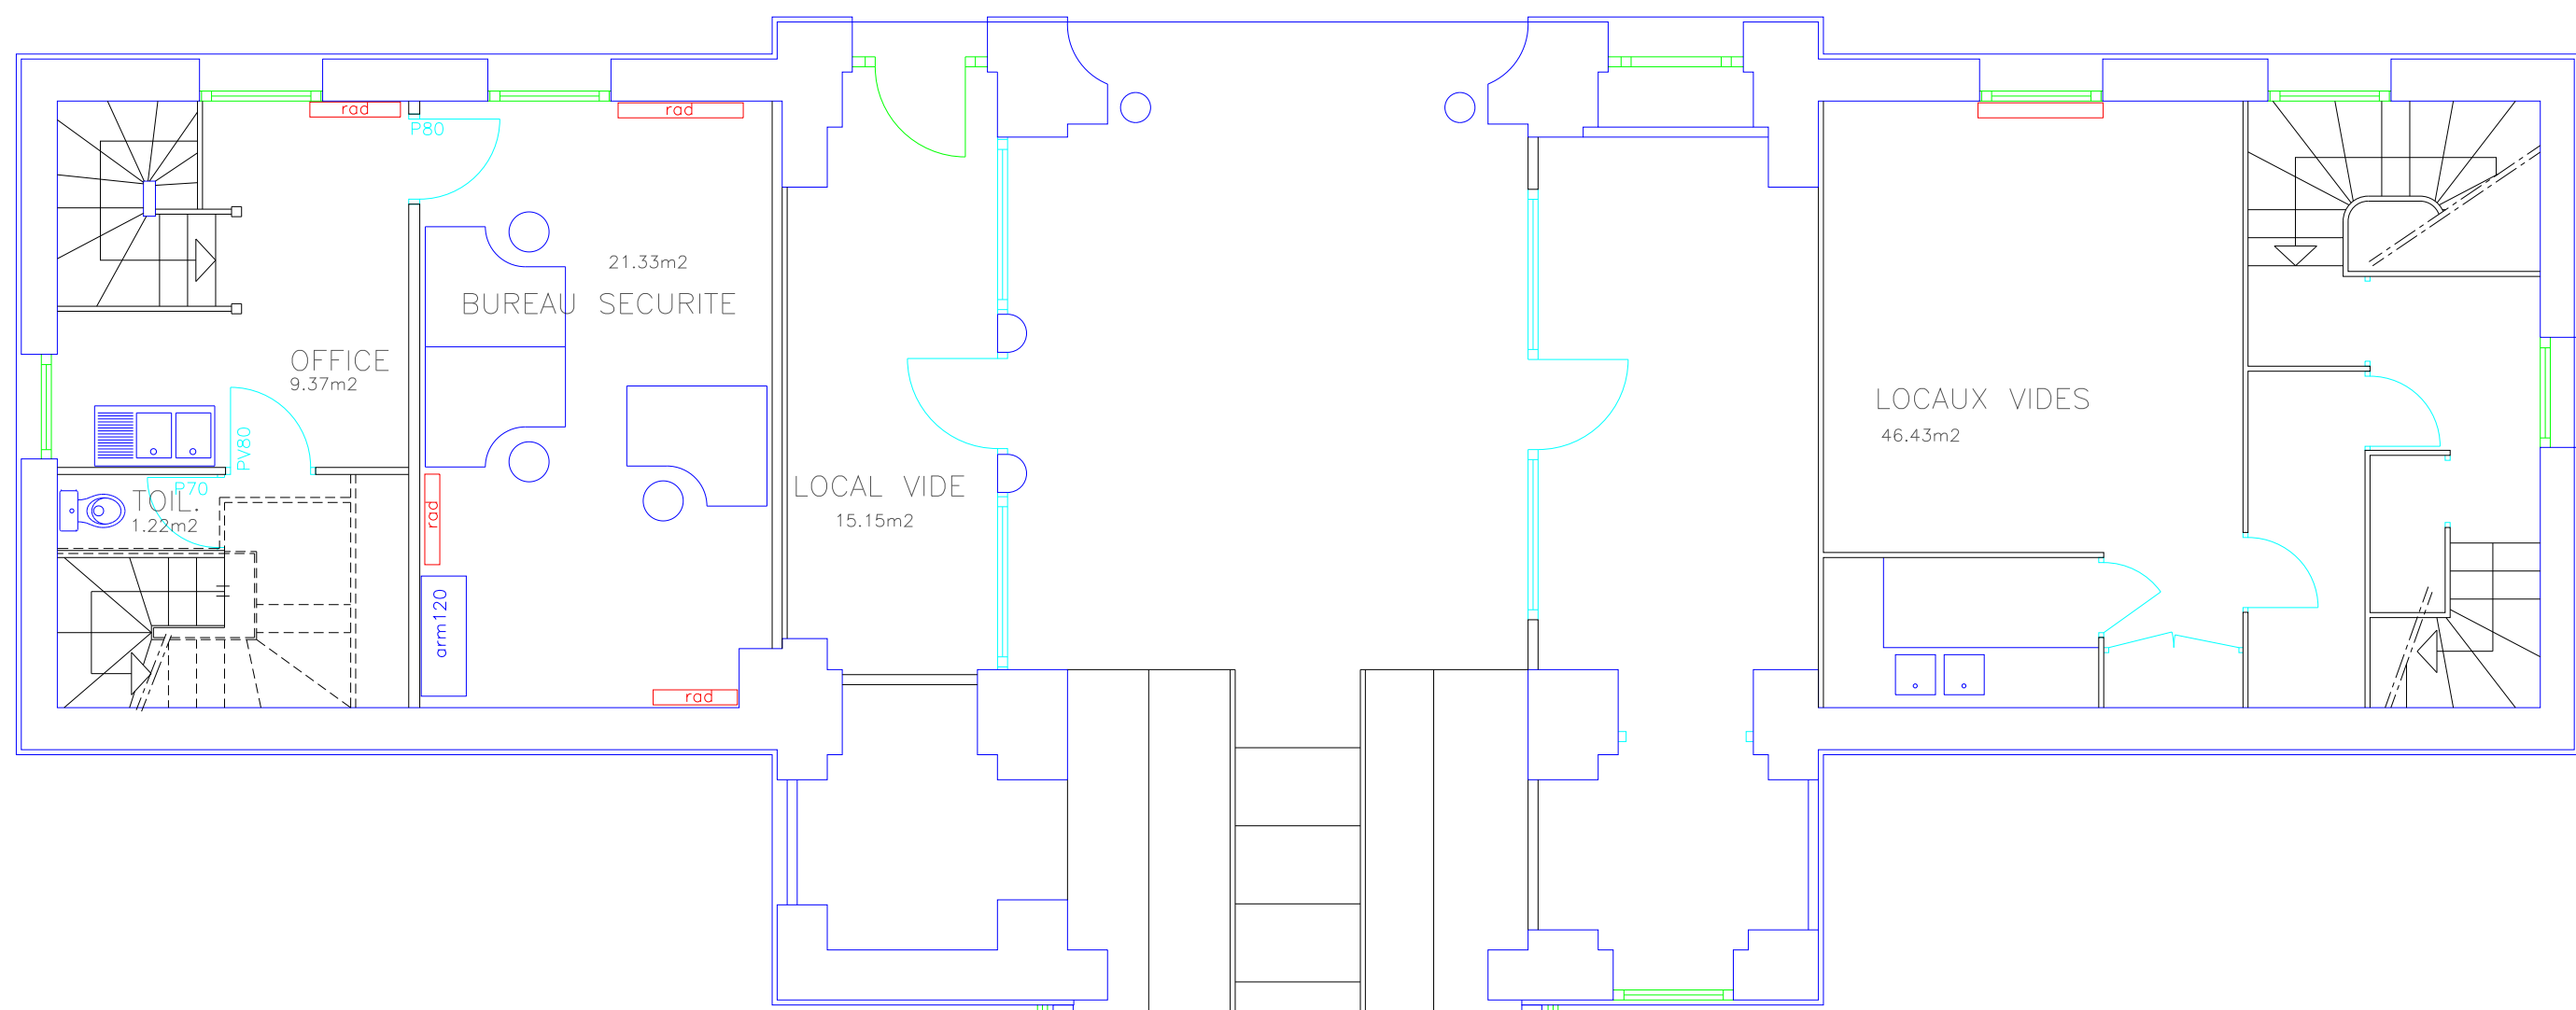

PAVILLON 41

