


SHON 759m2
SDO 649m2

PAVILLON 18 N0

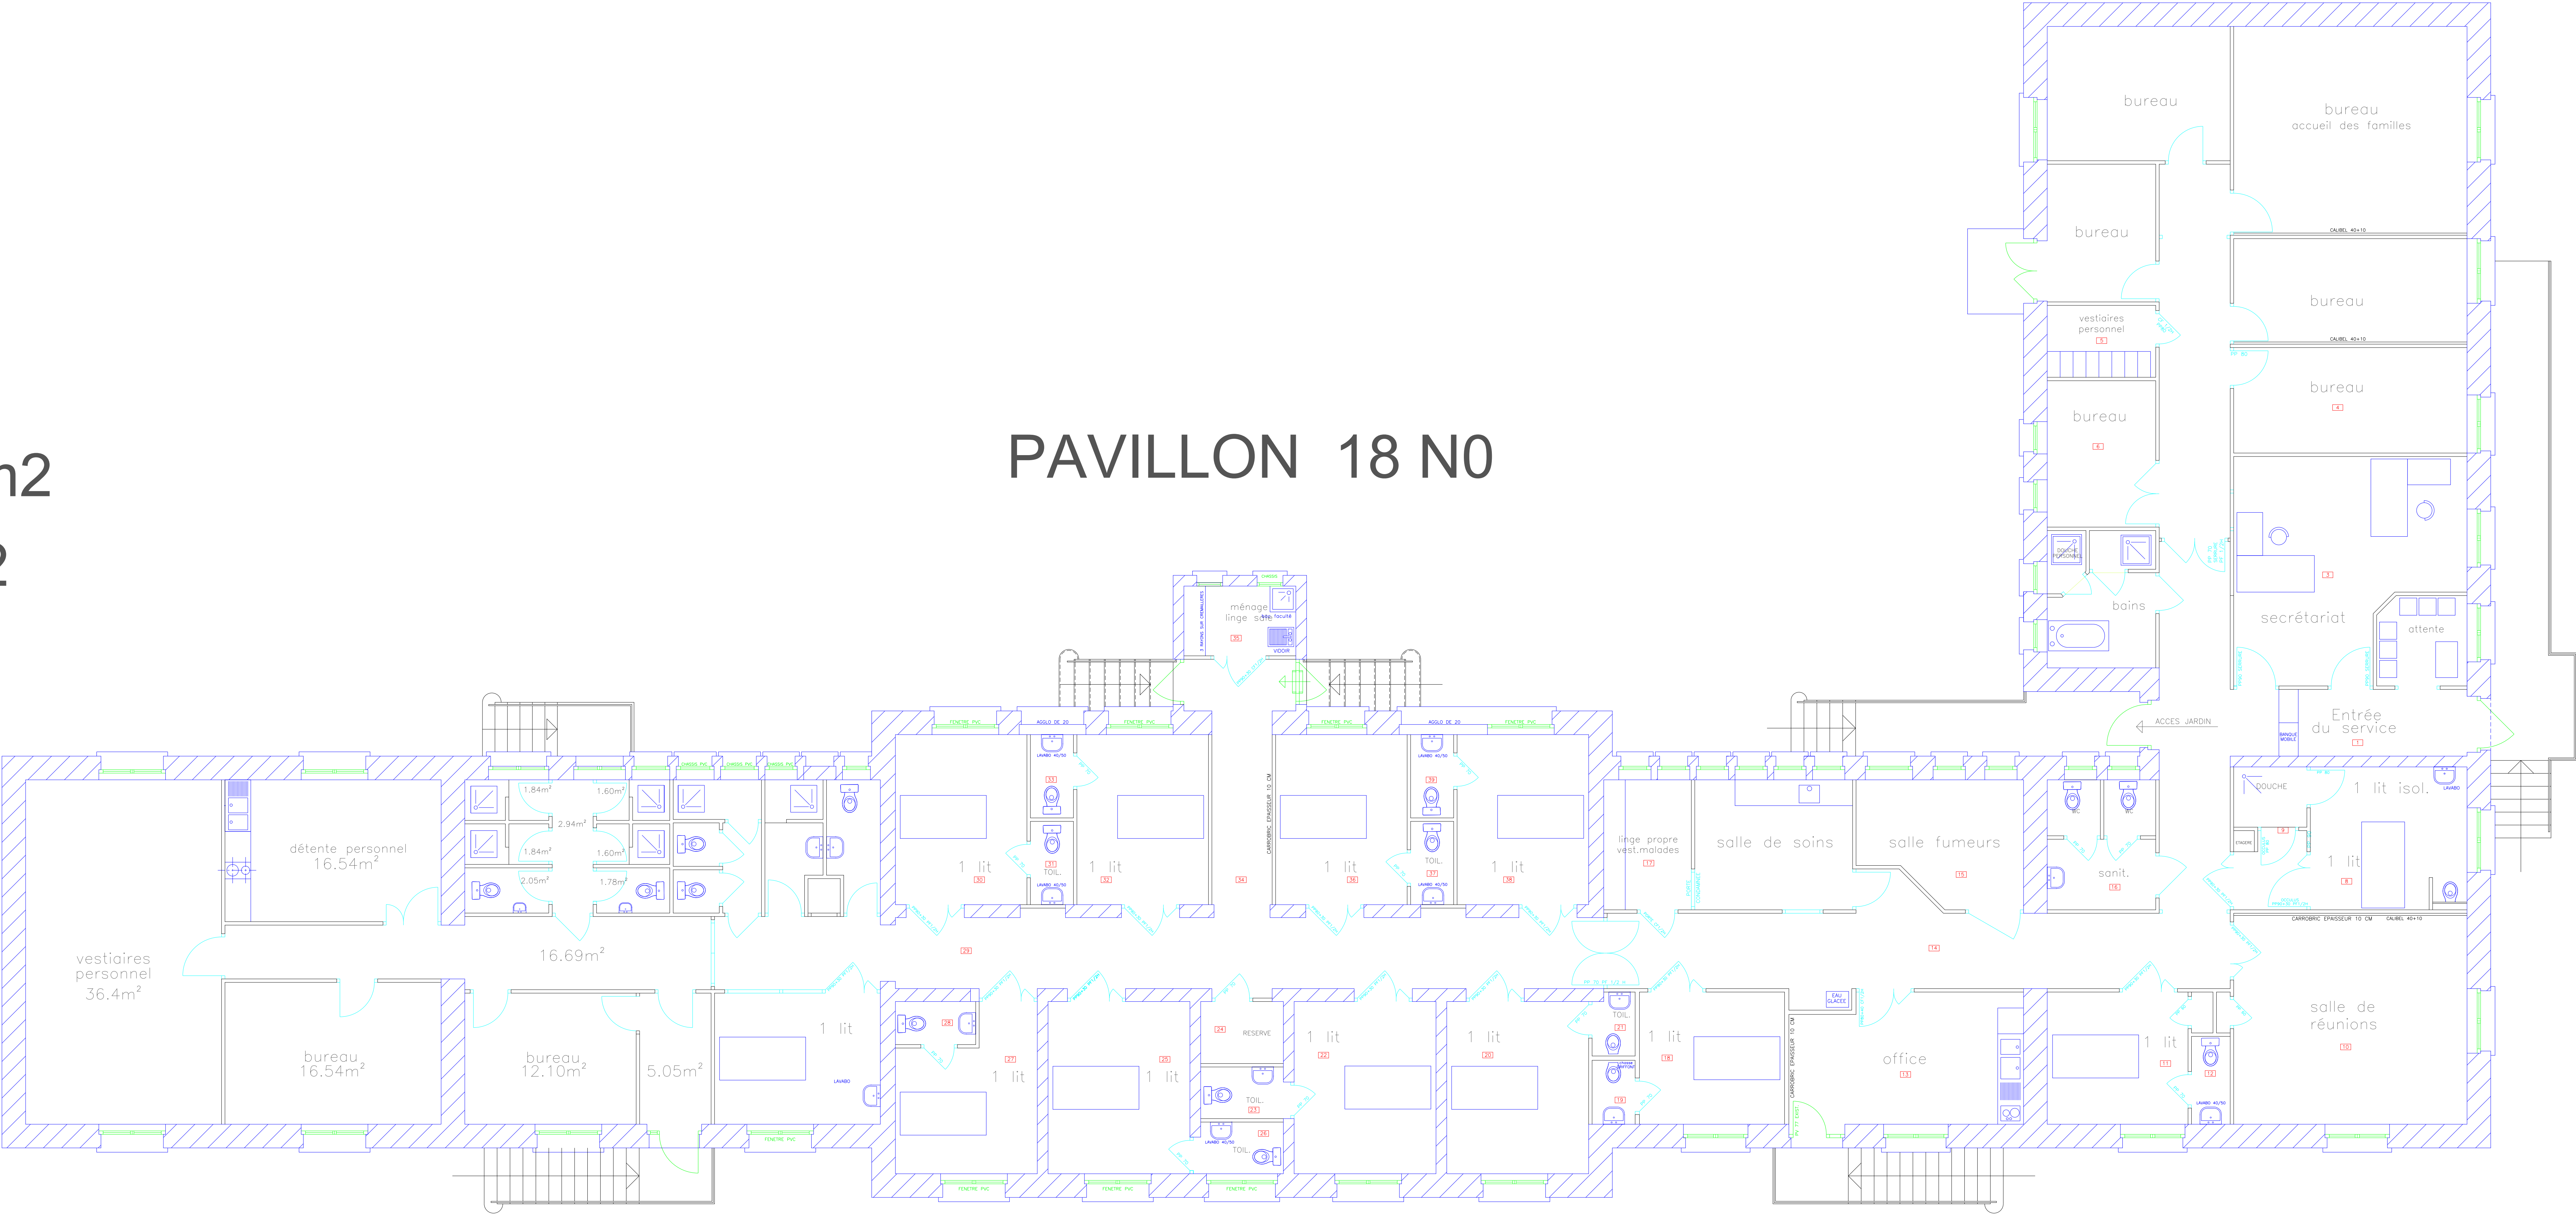

SITL
surface 125m²

Sécurité formation
surface 524m²