


PAVILLON 38

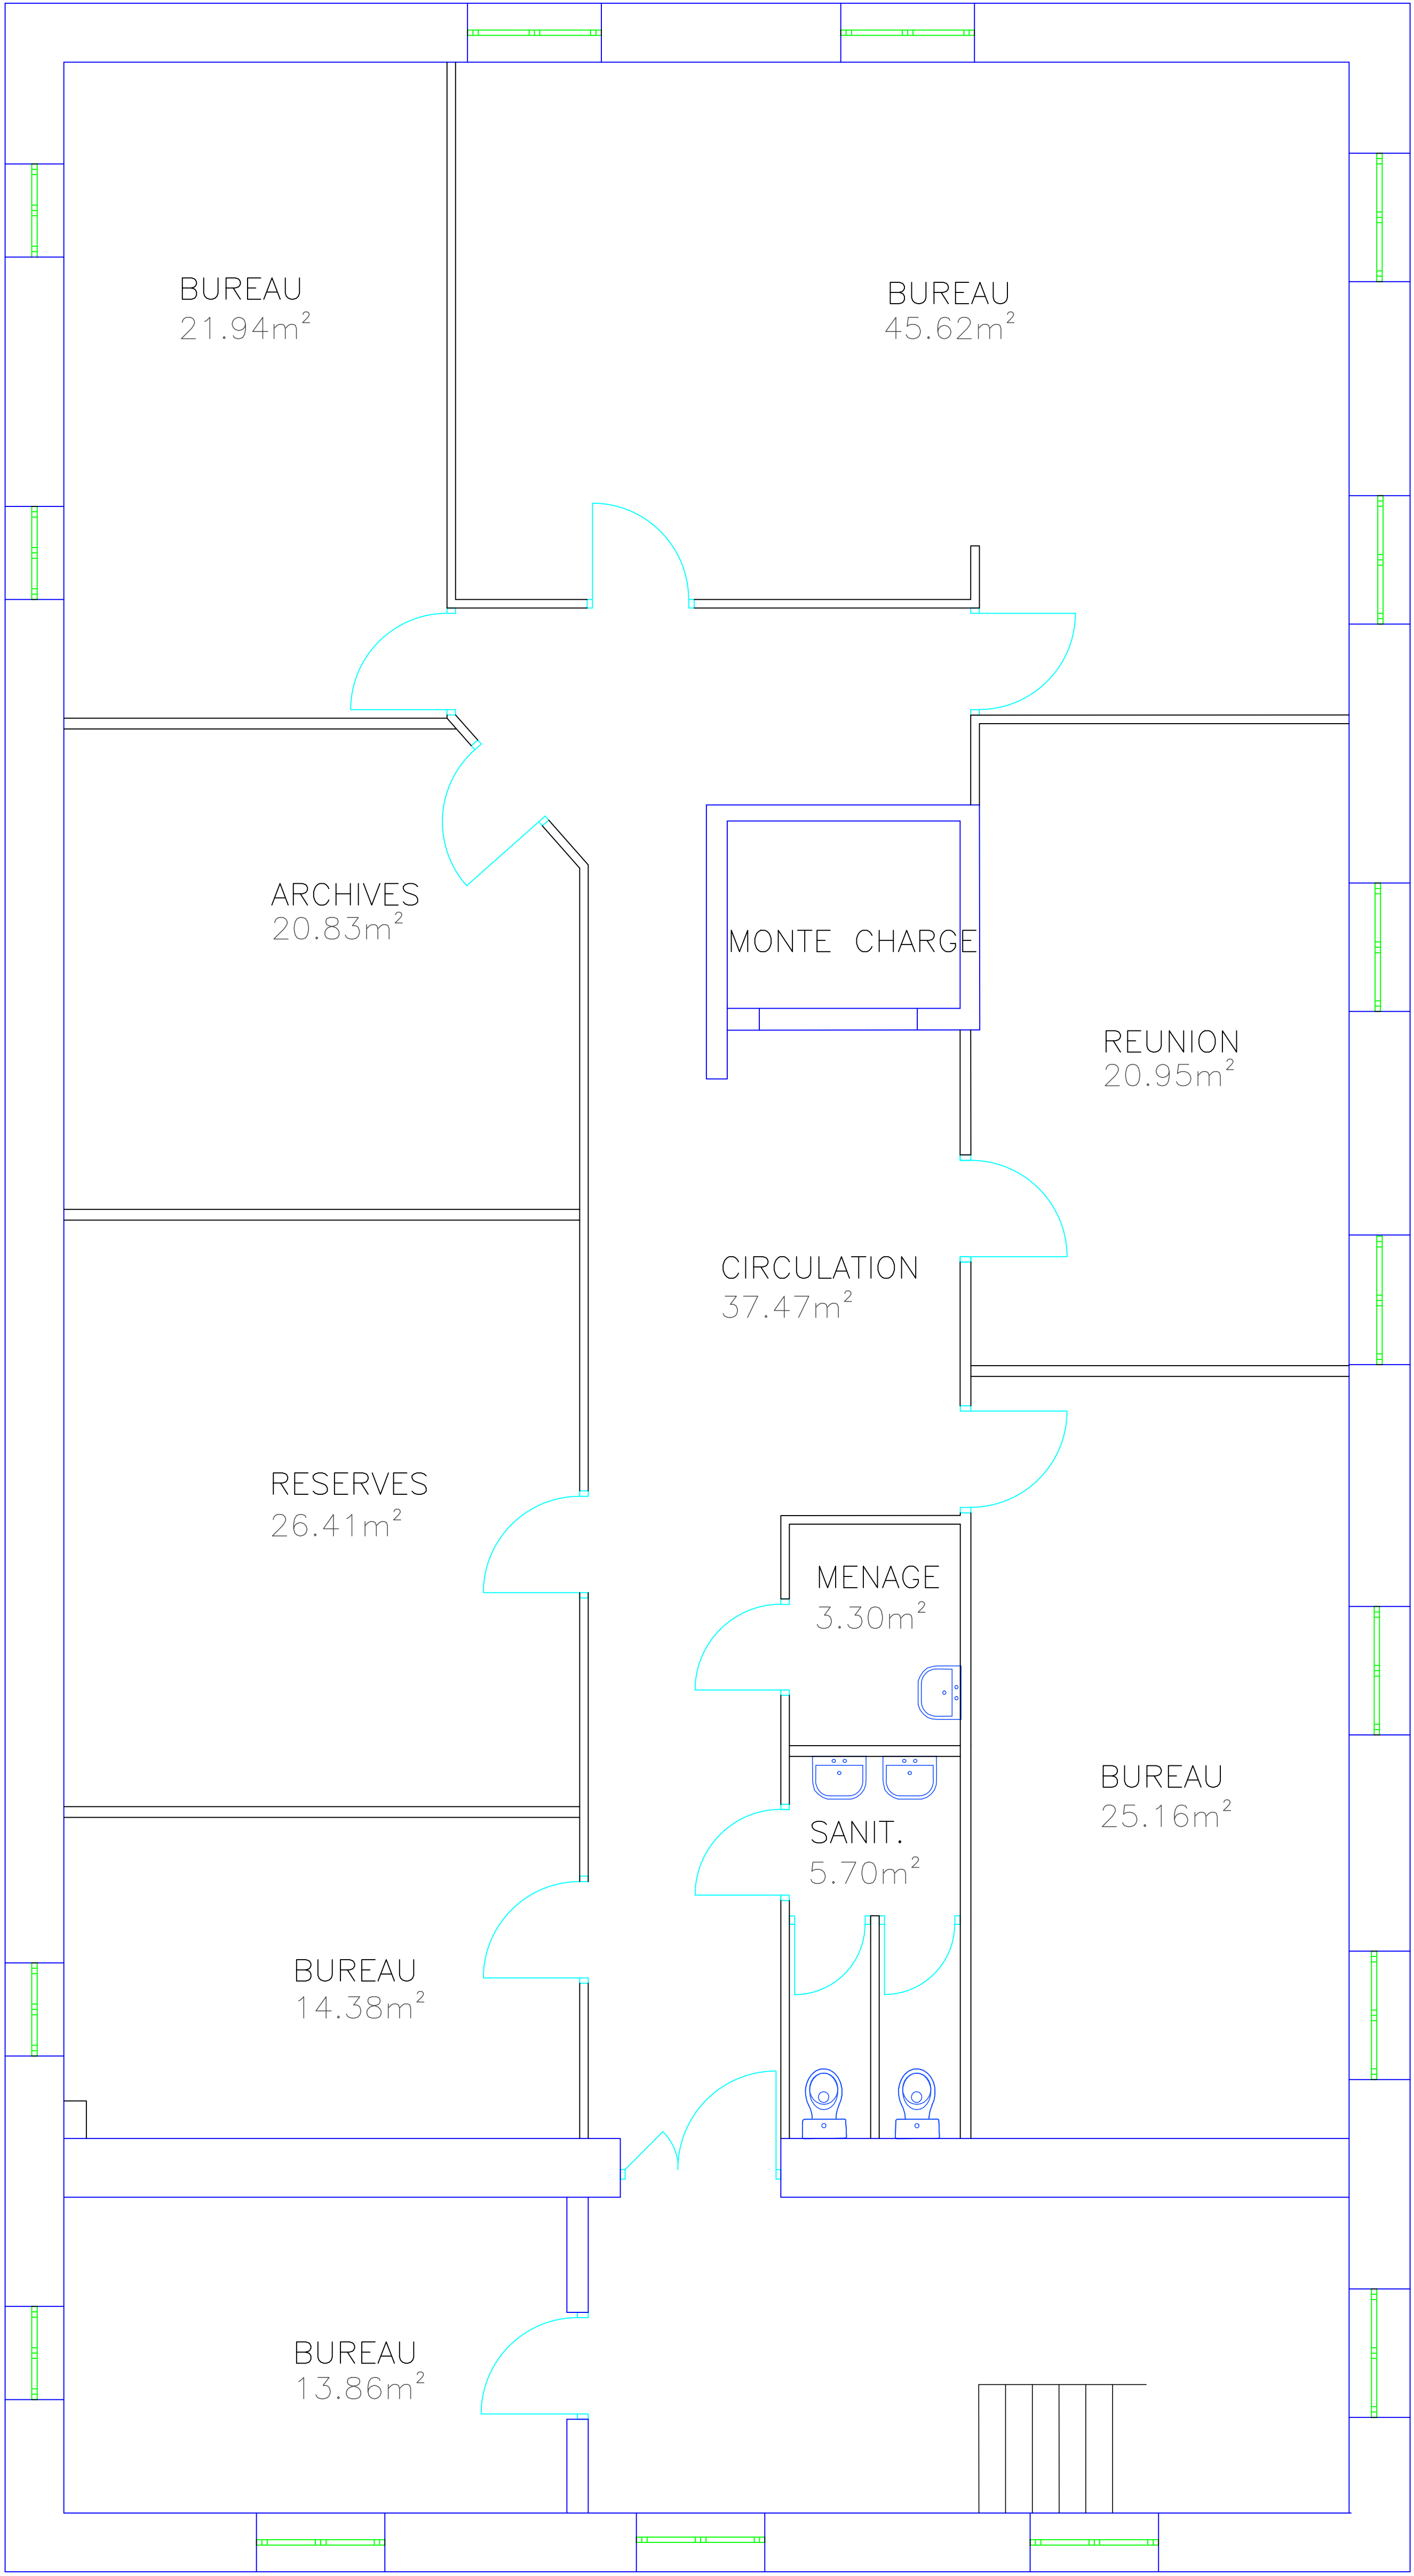

ETAGE 2
Surface 275m2