


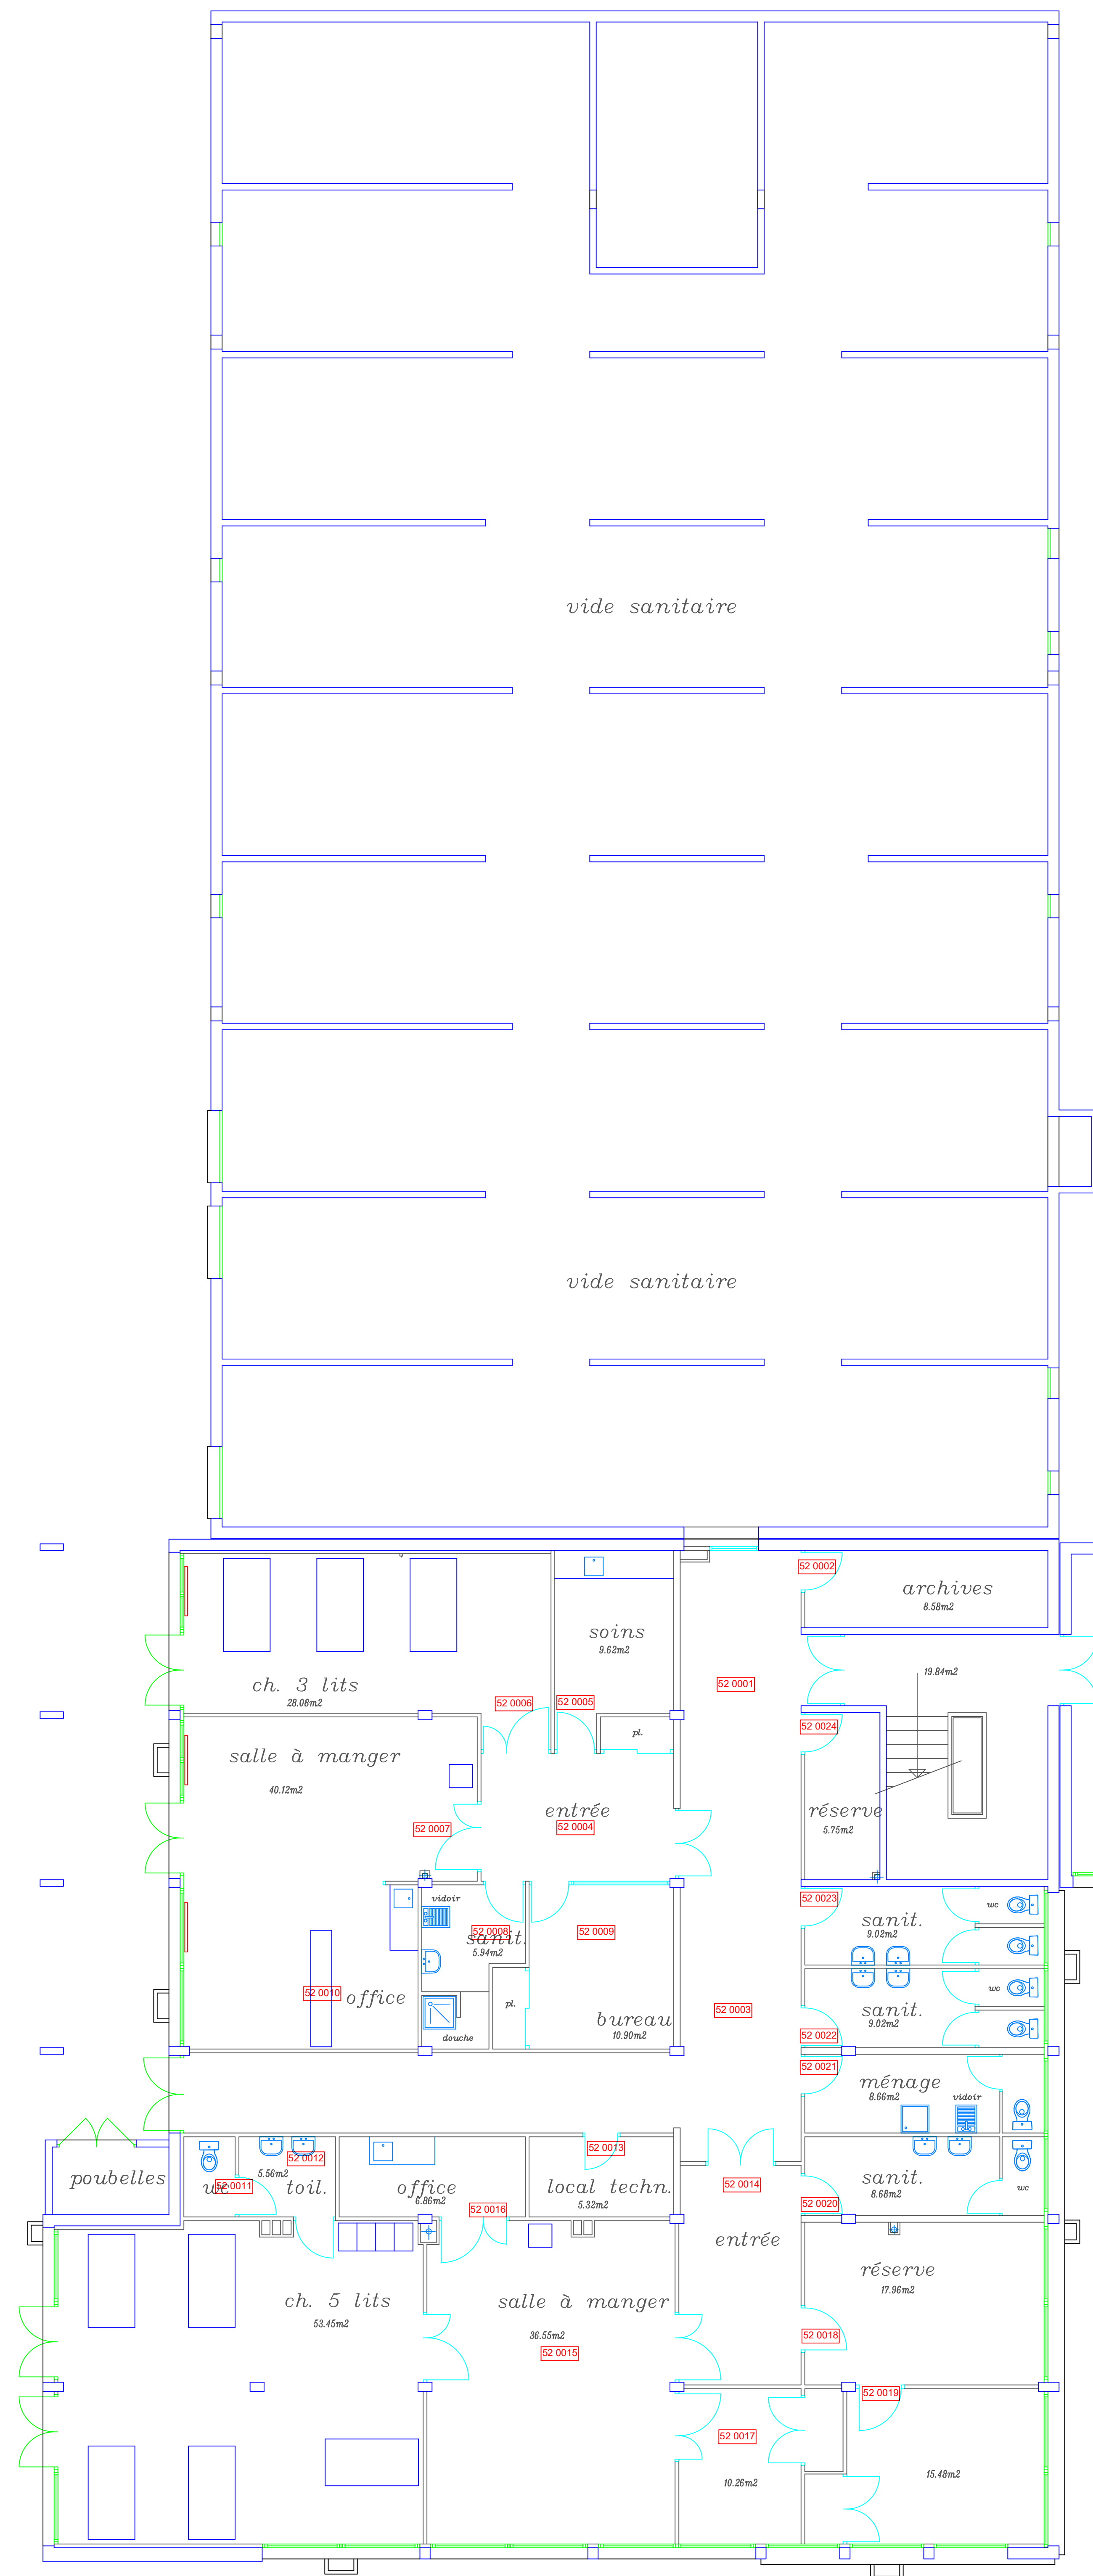

HOPITAL BELLEVUE - PAVILLON 52 REZ DE CHAUSSEE

