


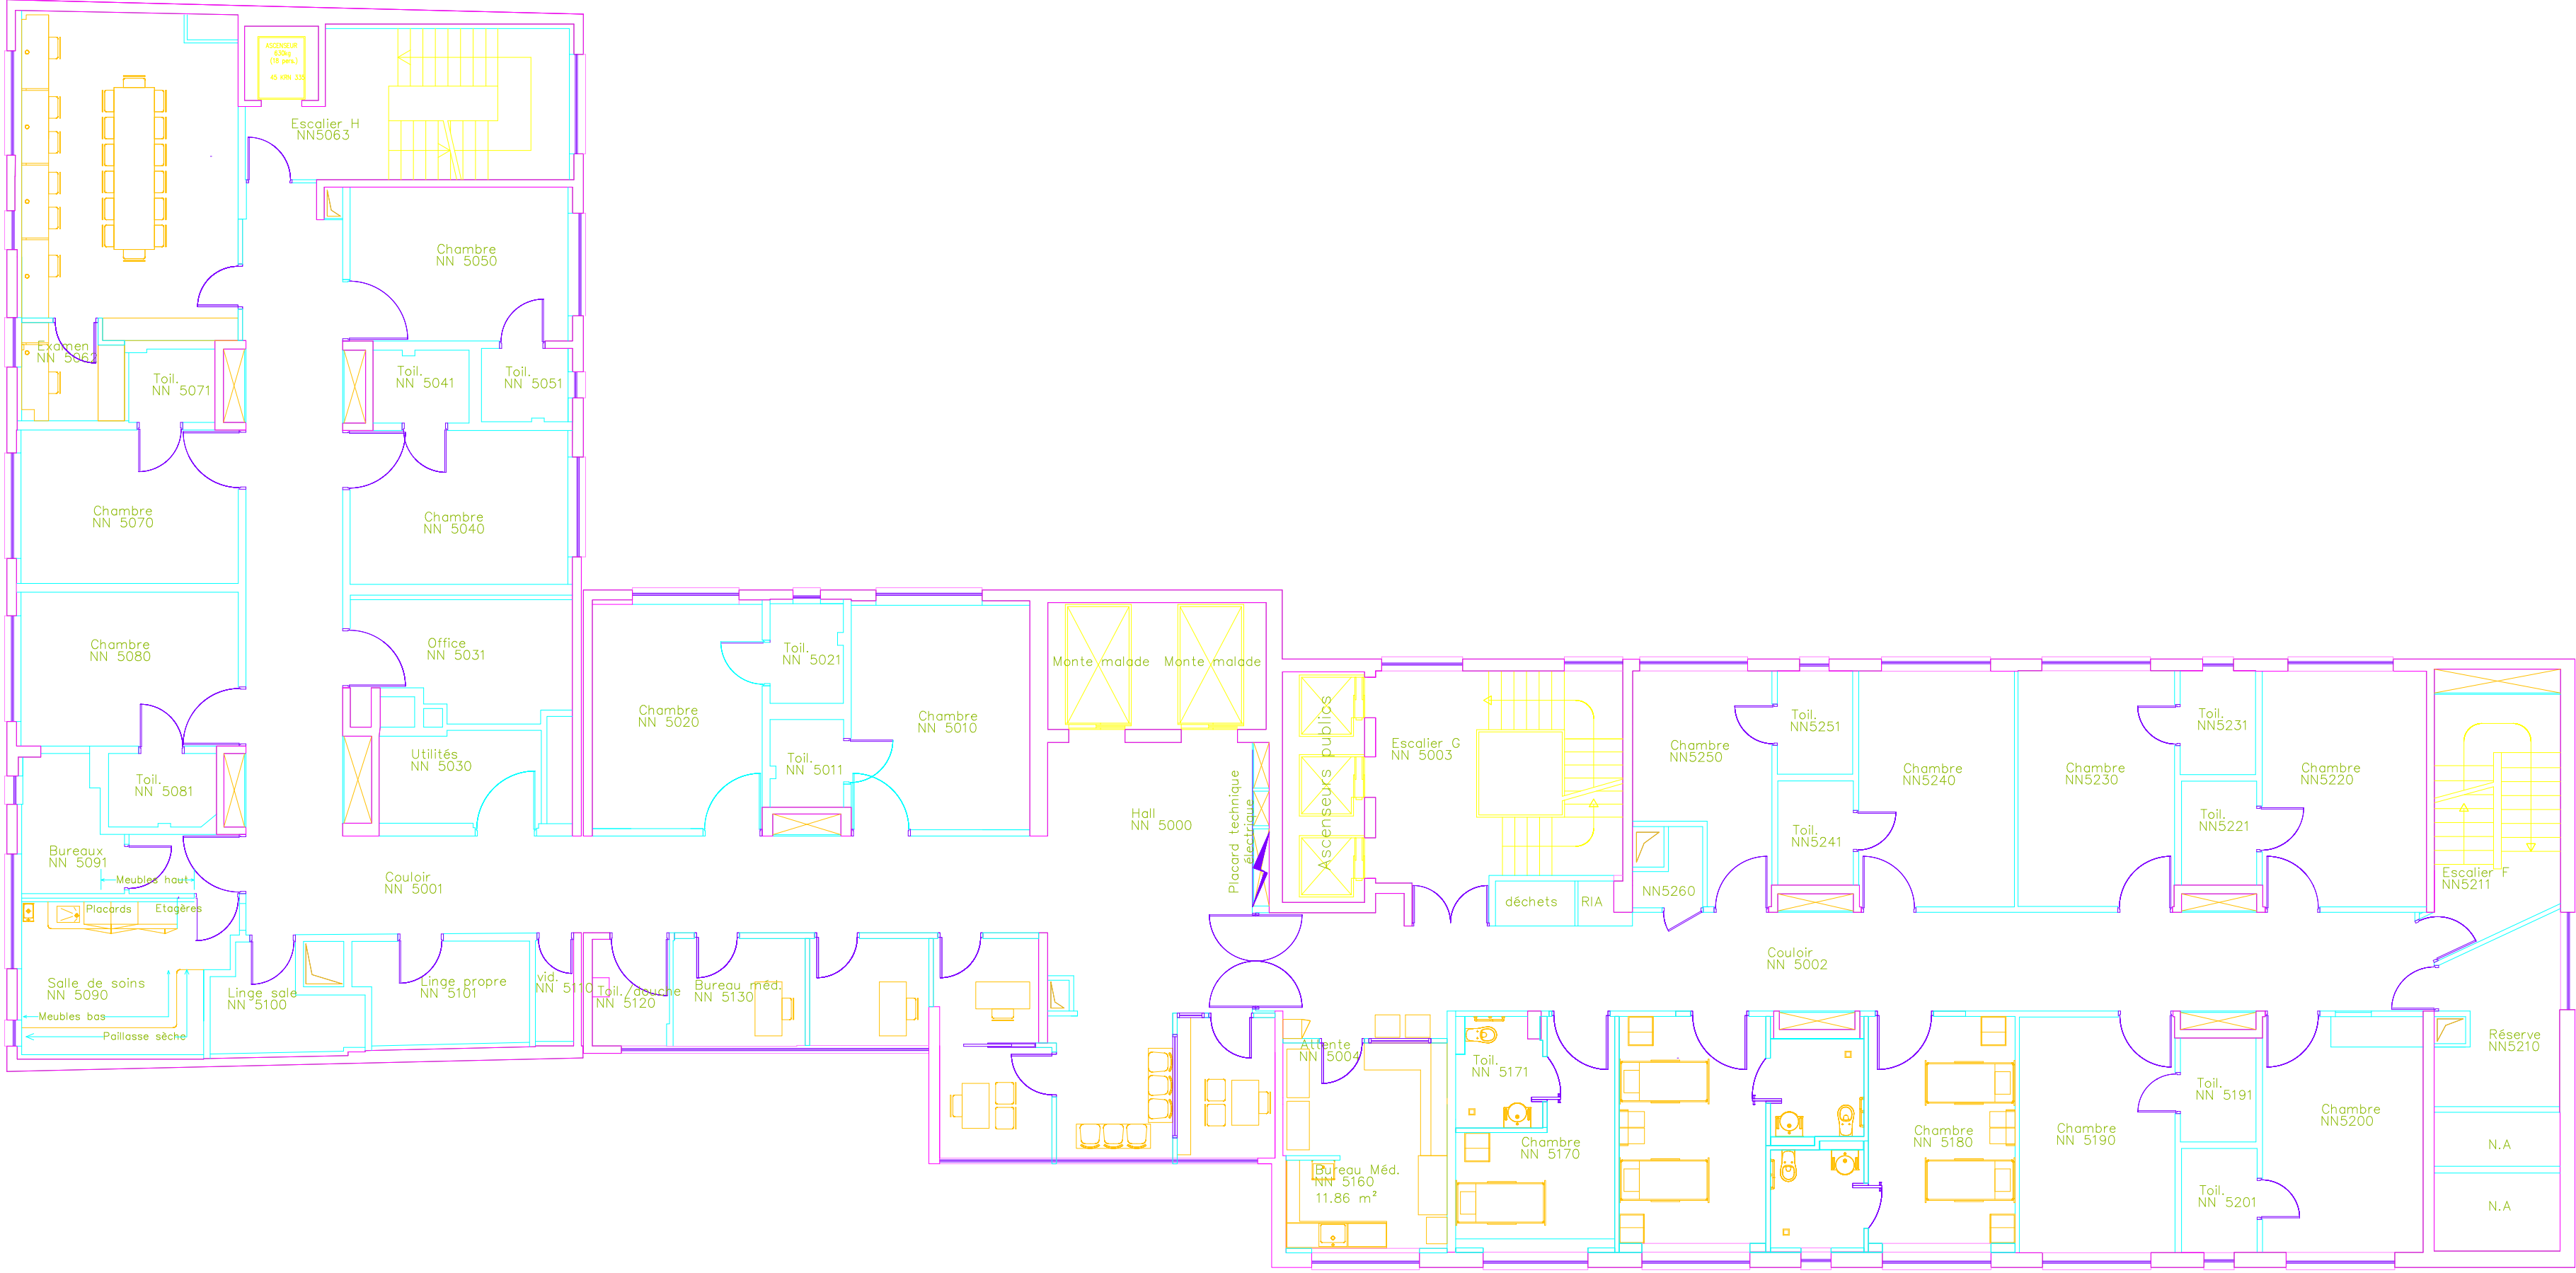

- | | | |
|------------------|-----|--------------------------|
| FOR_30_MUR_0 | 200 | Mur coupe |
| FOR_30_MUR_1 | 200 | Mur/défilon vu |
| FOR_30_D0_0 | 100 | Cloison coupe |
| FOR_30_T01 | 50 | entablure/capiteau |
| FOR_30_MND_0 | 100 | moderne coupe |
| FOR_30_MUR_100 | 60 | moderne |
| FOR_30_T01_100 | 60 | entablure sculpture |
| FOR_40_T01 | 60 | entablure |
| FOR_60_T01_30 | 64 | texte 1/30 |
| FOR_60_MND_30 | 250 | luchaire force |
| FOR_60_MND_100 | 250 | luchaire sculpture porte |
| FOR_90_MND_0_01R | 93 | luchaire clair |
| FOR_90_BAILES | 93 | luchaire clair |
| FOR_90_T01_01R | 94 | luchaire clair |
- 256.60
- COTATION ECHELLE 1/50
- 2.2
- 2.2
- COTATION ECHELLE 1/100
- 2.2
- COTATION ECHELLE 1/300