


BATIMENT EXISTANT

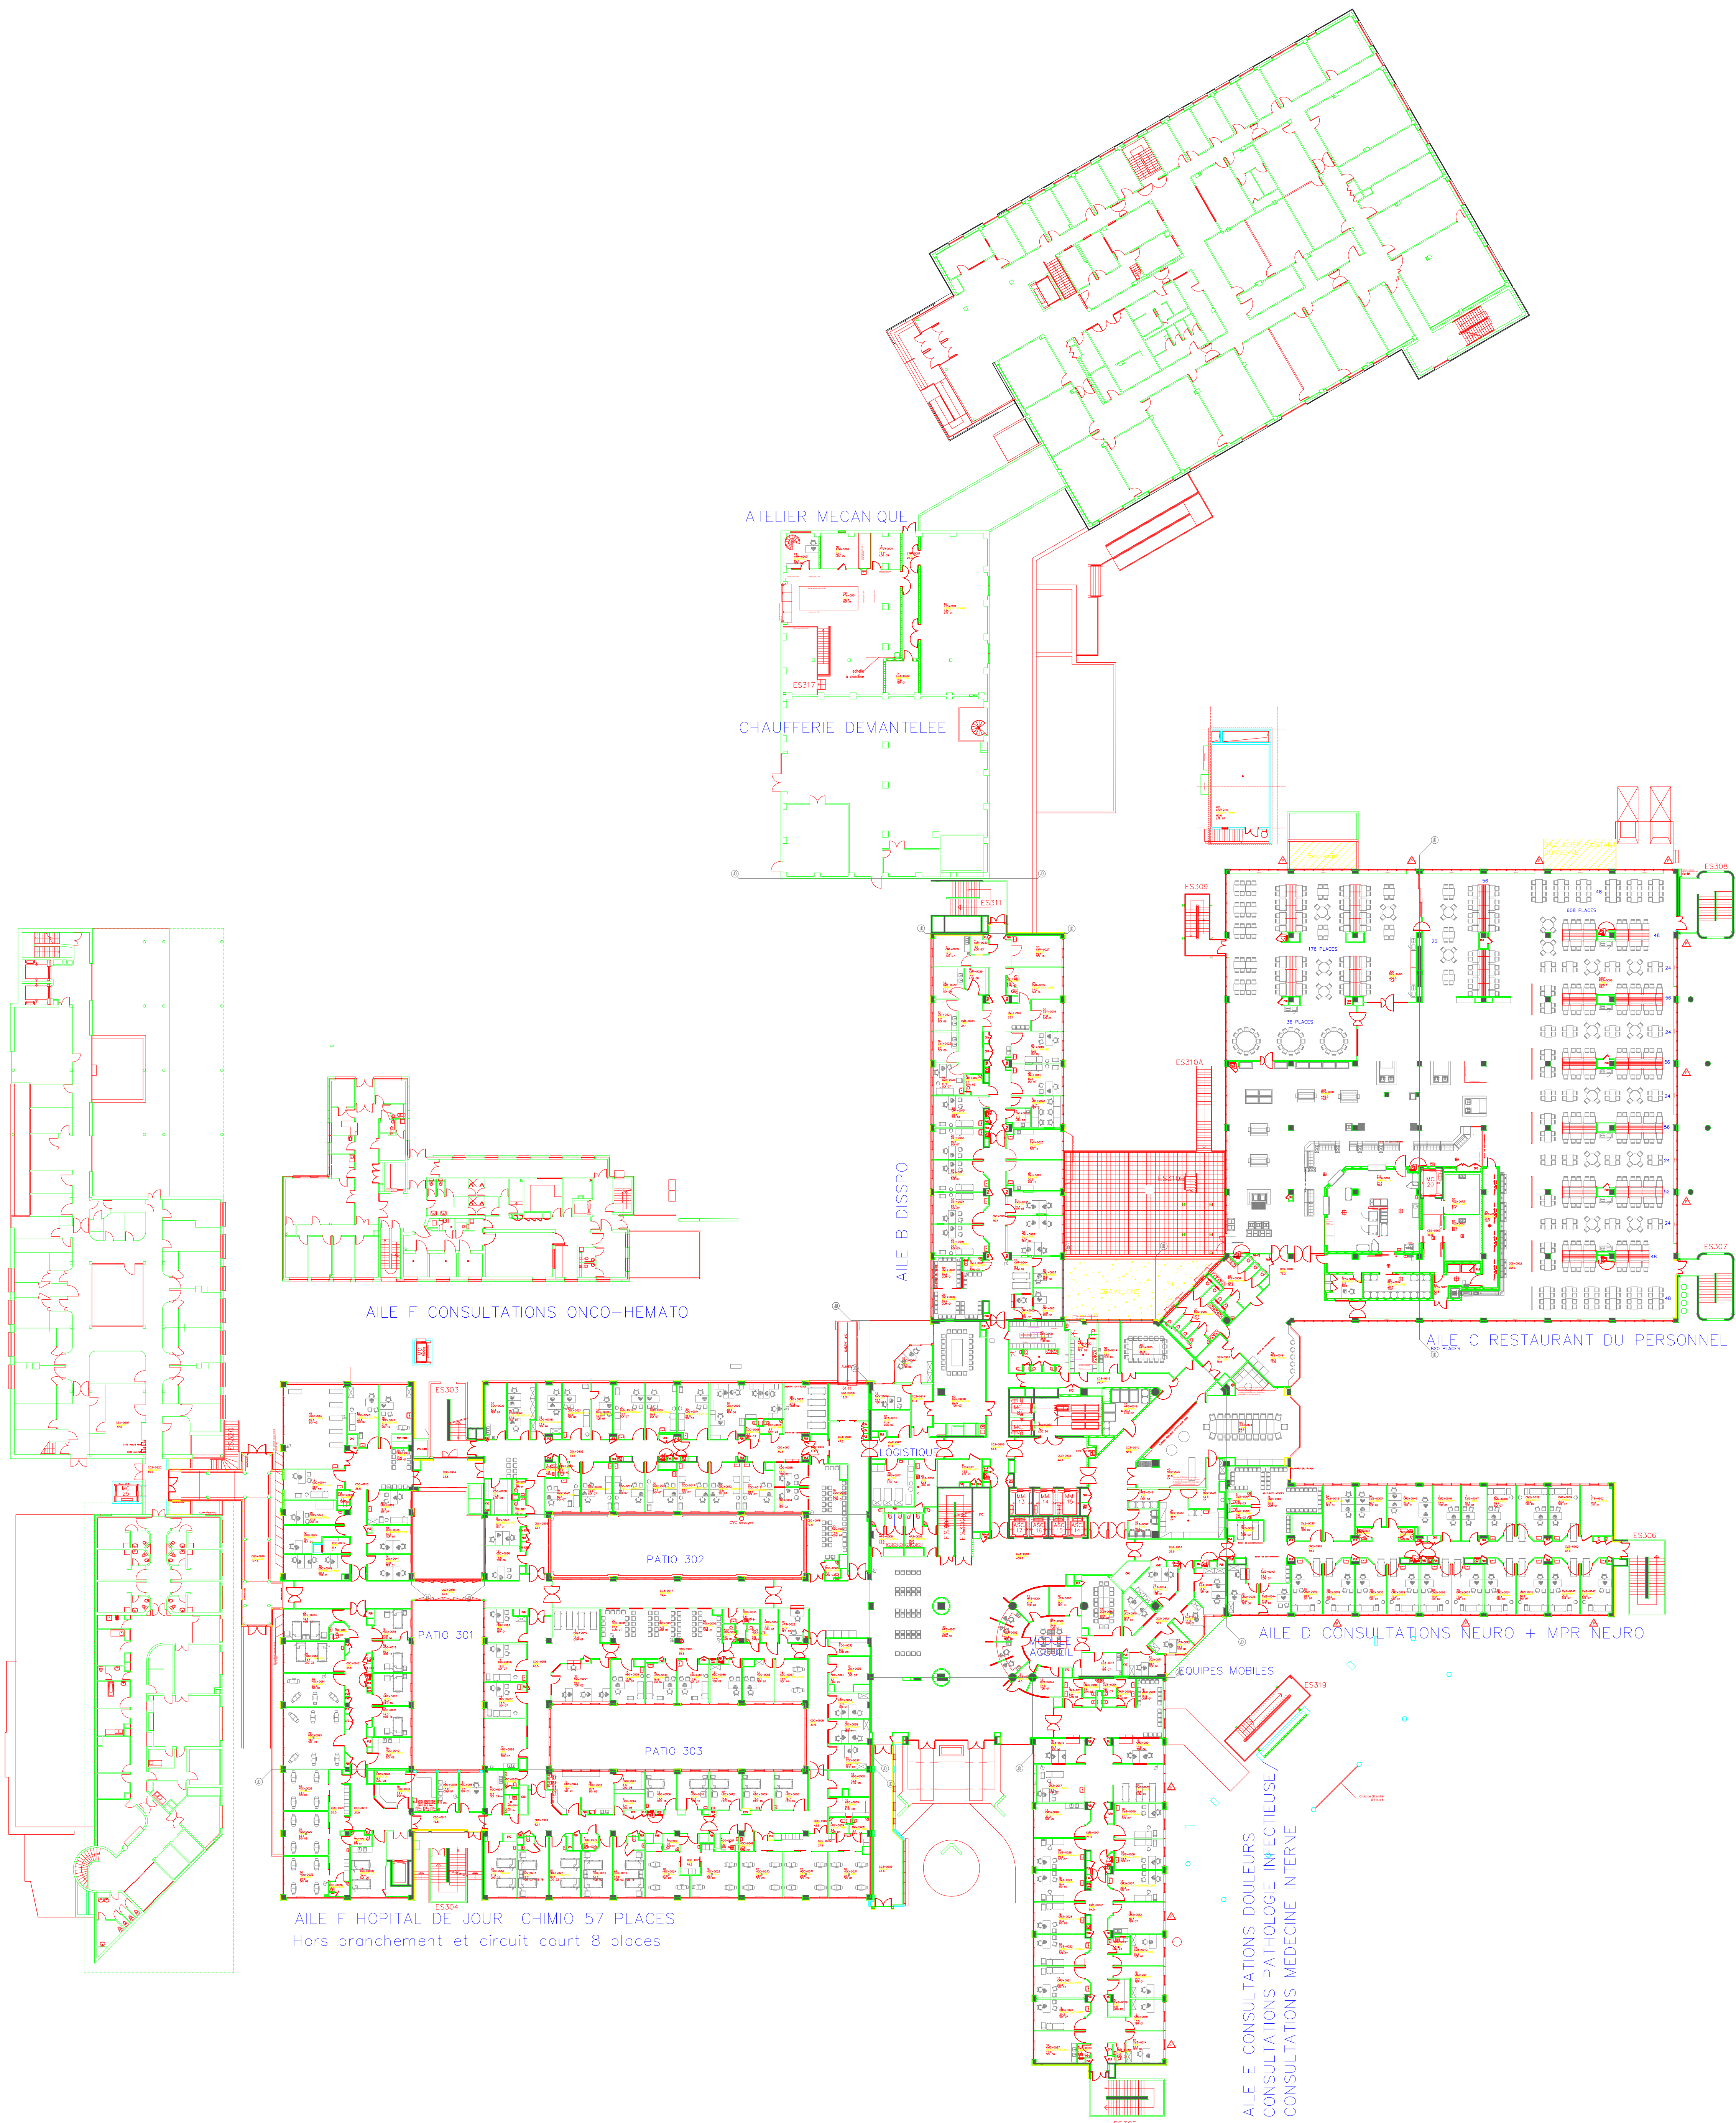

BATIMENT EXISTANT

BATIMENT EXISTANT

BATIMENT EXISTANT