


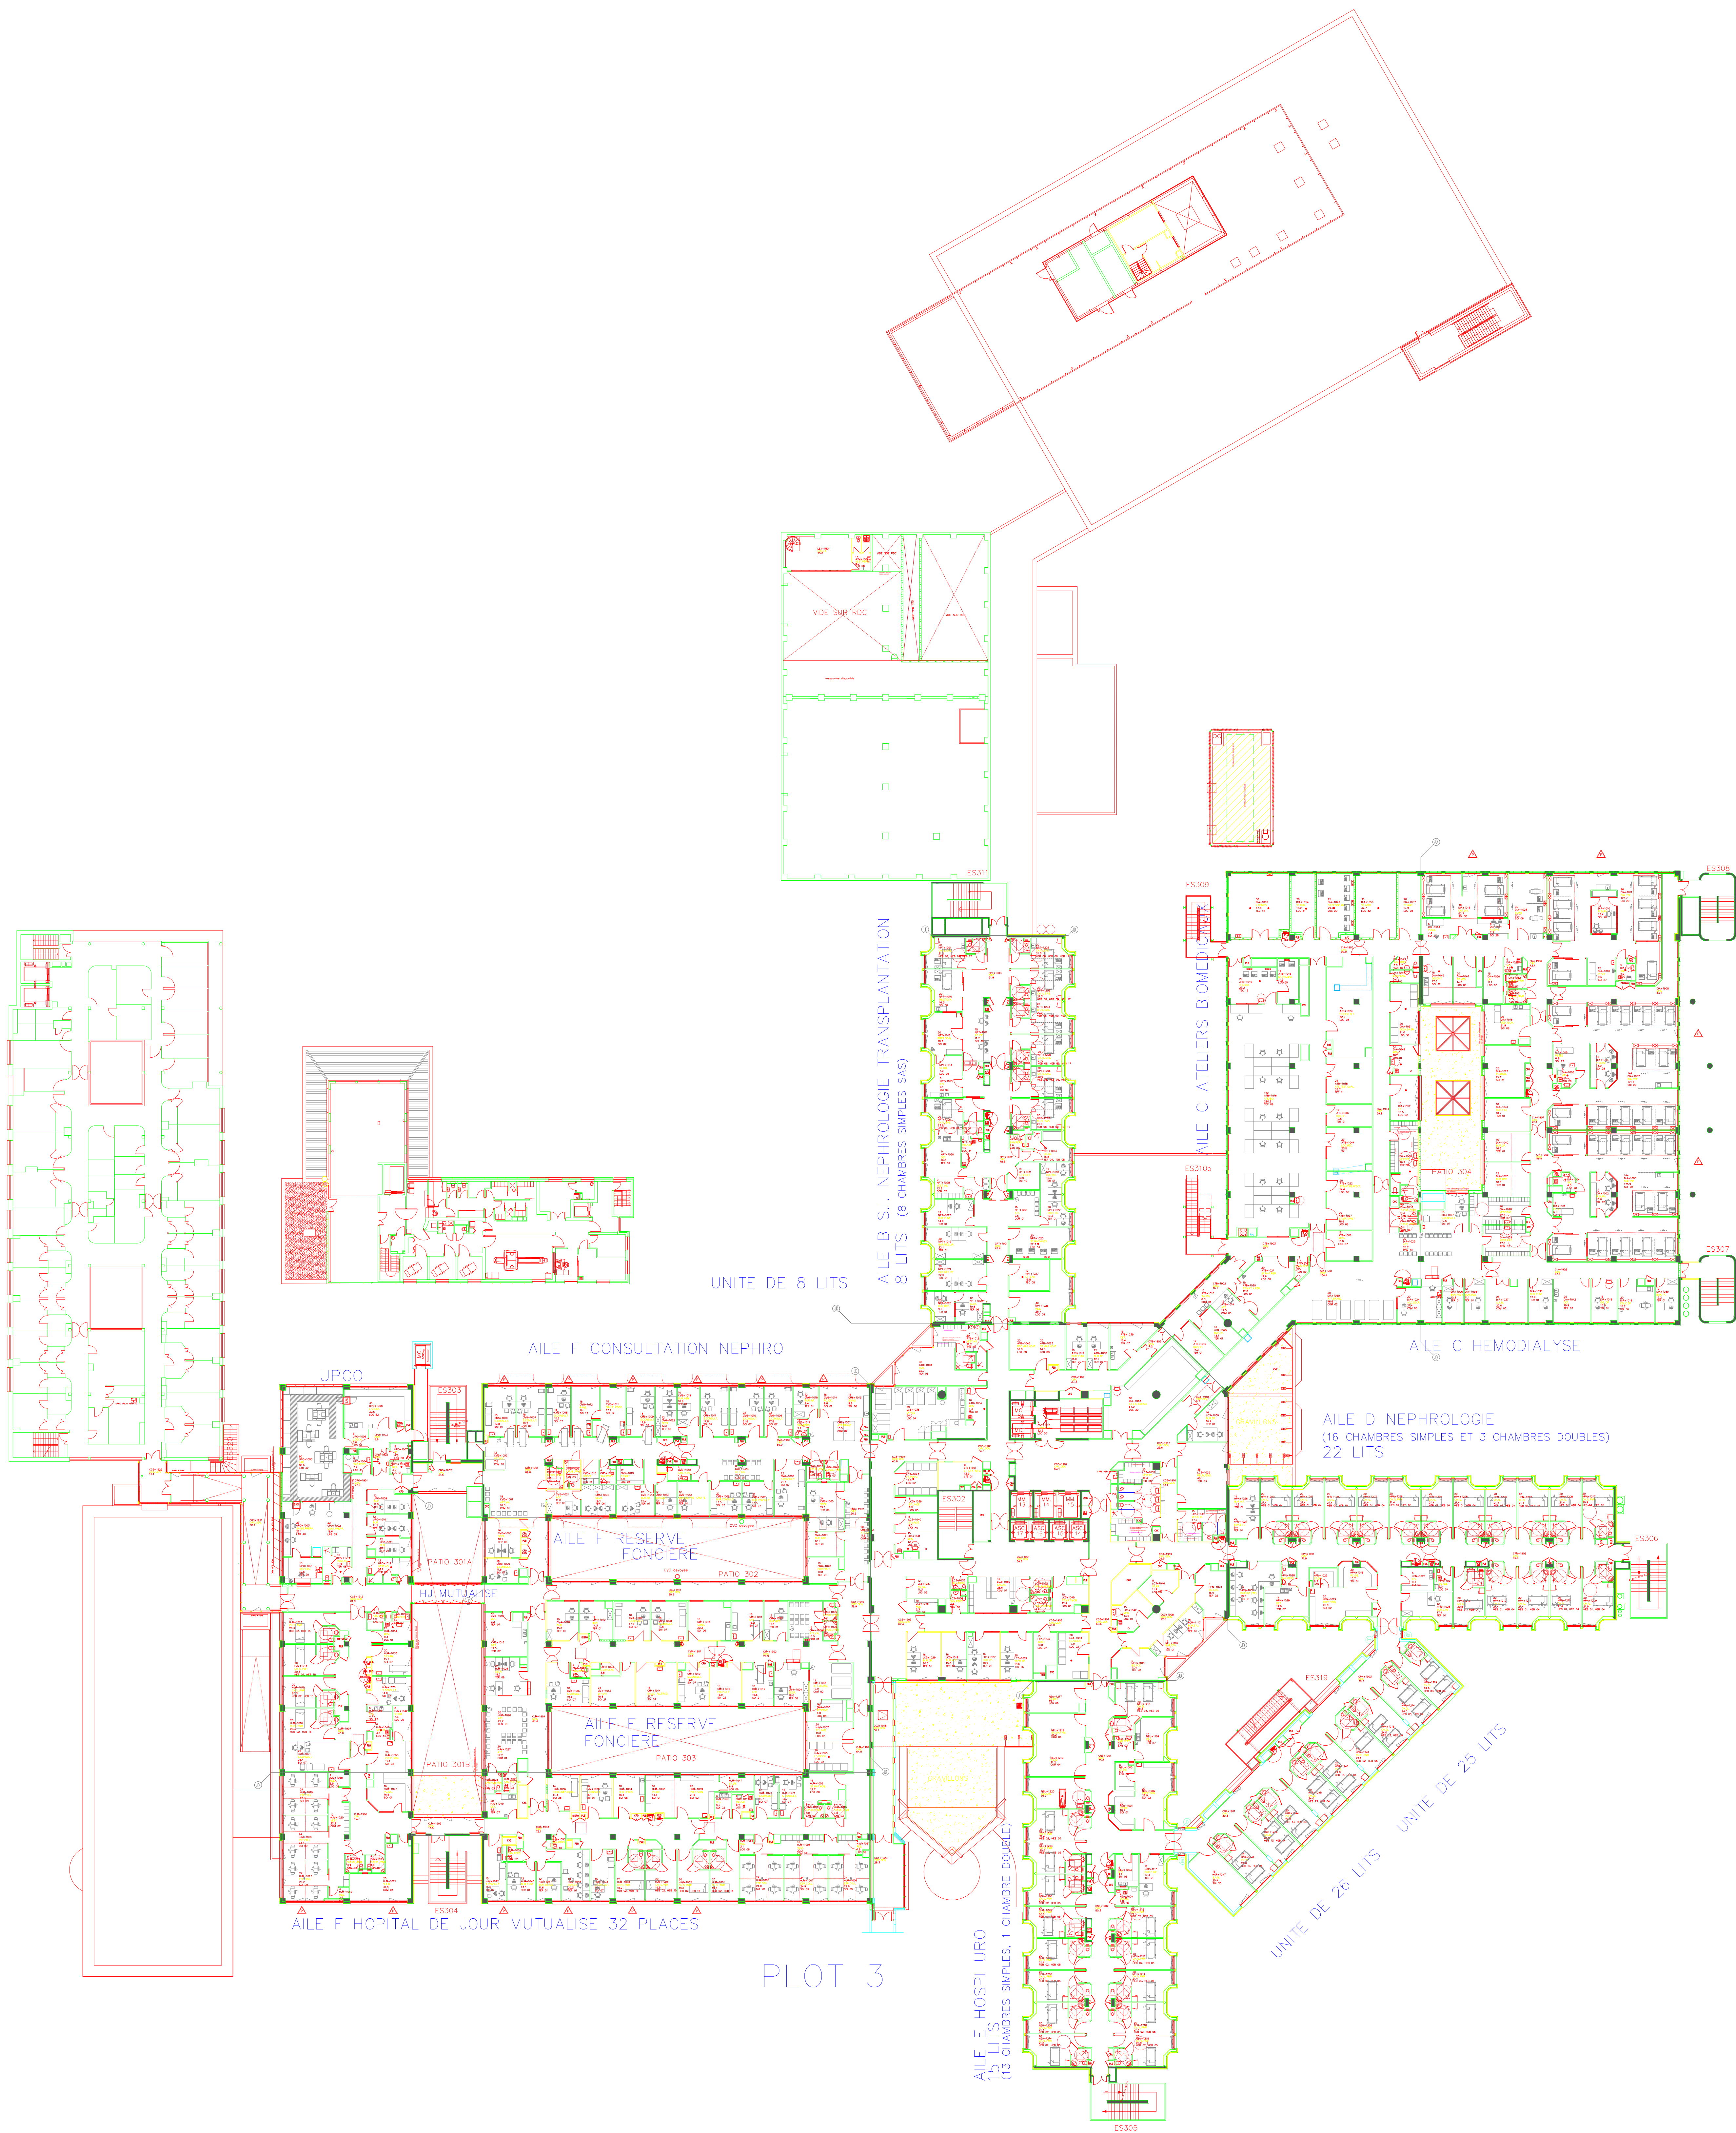

BATIMENT EXISTANT

BATIMENT EXISTANT

BATIMENT EXISTANT