


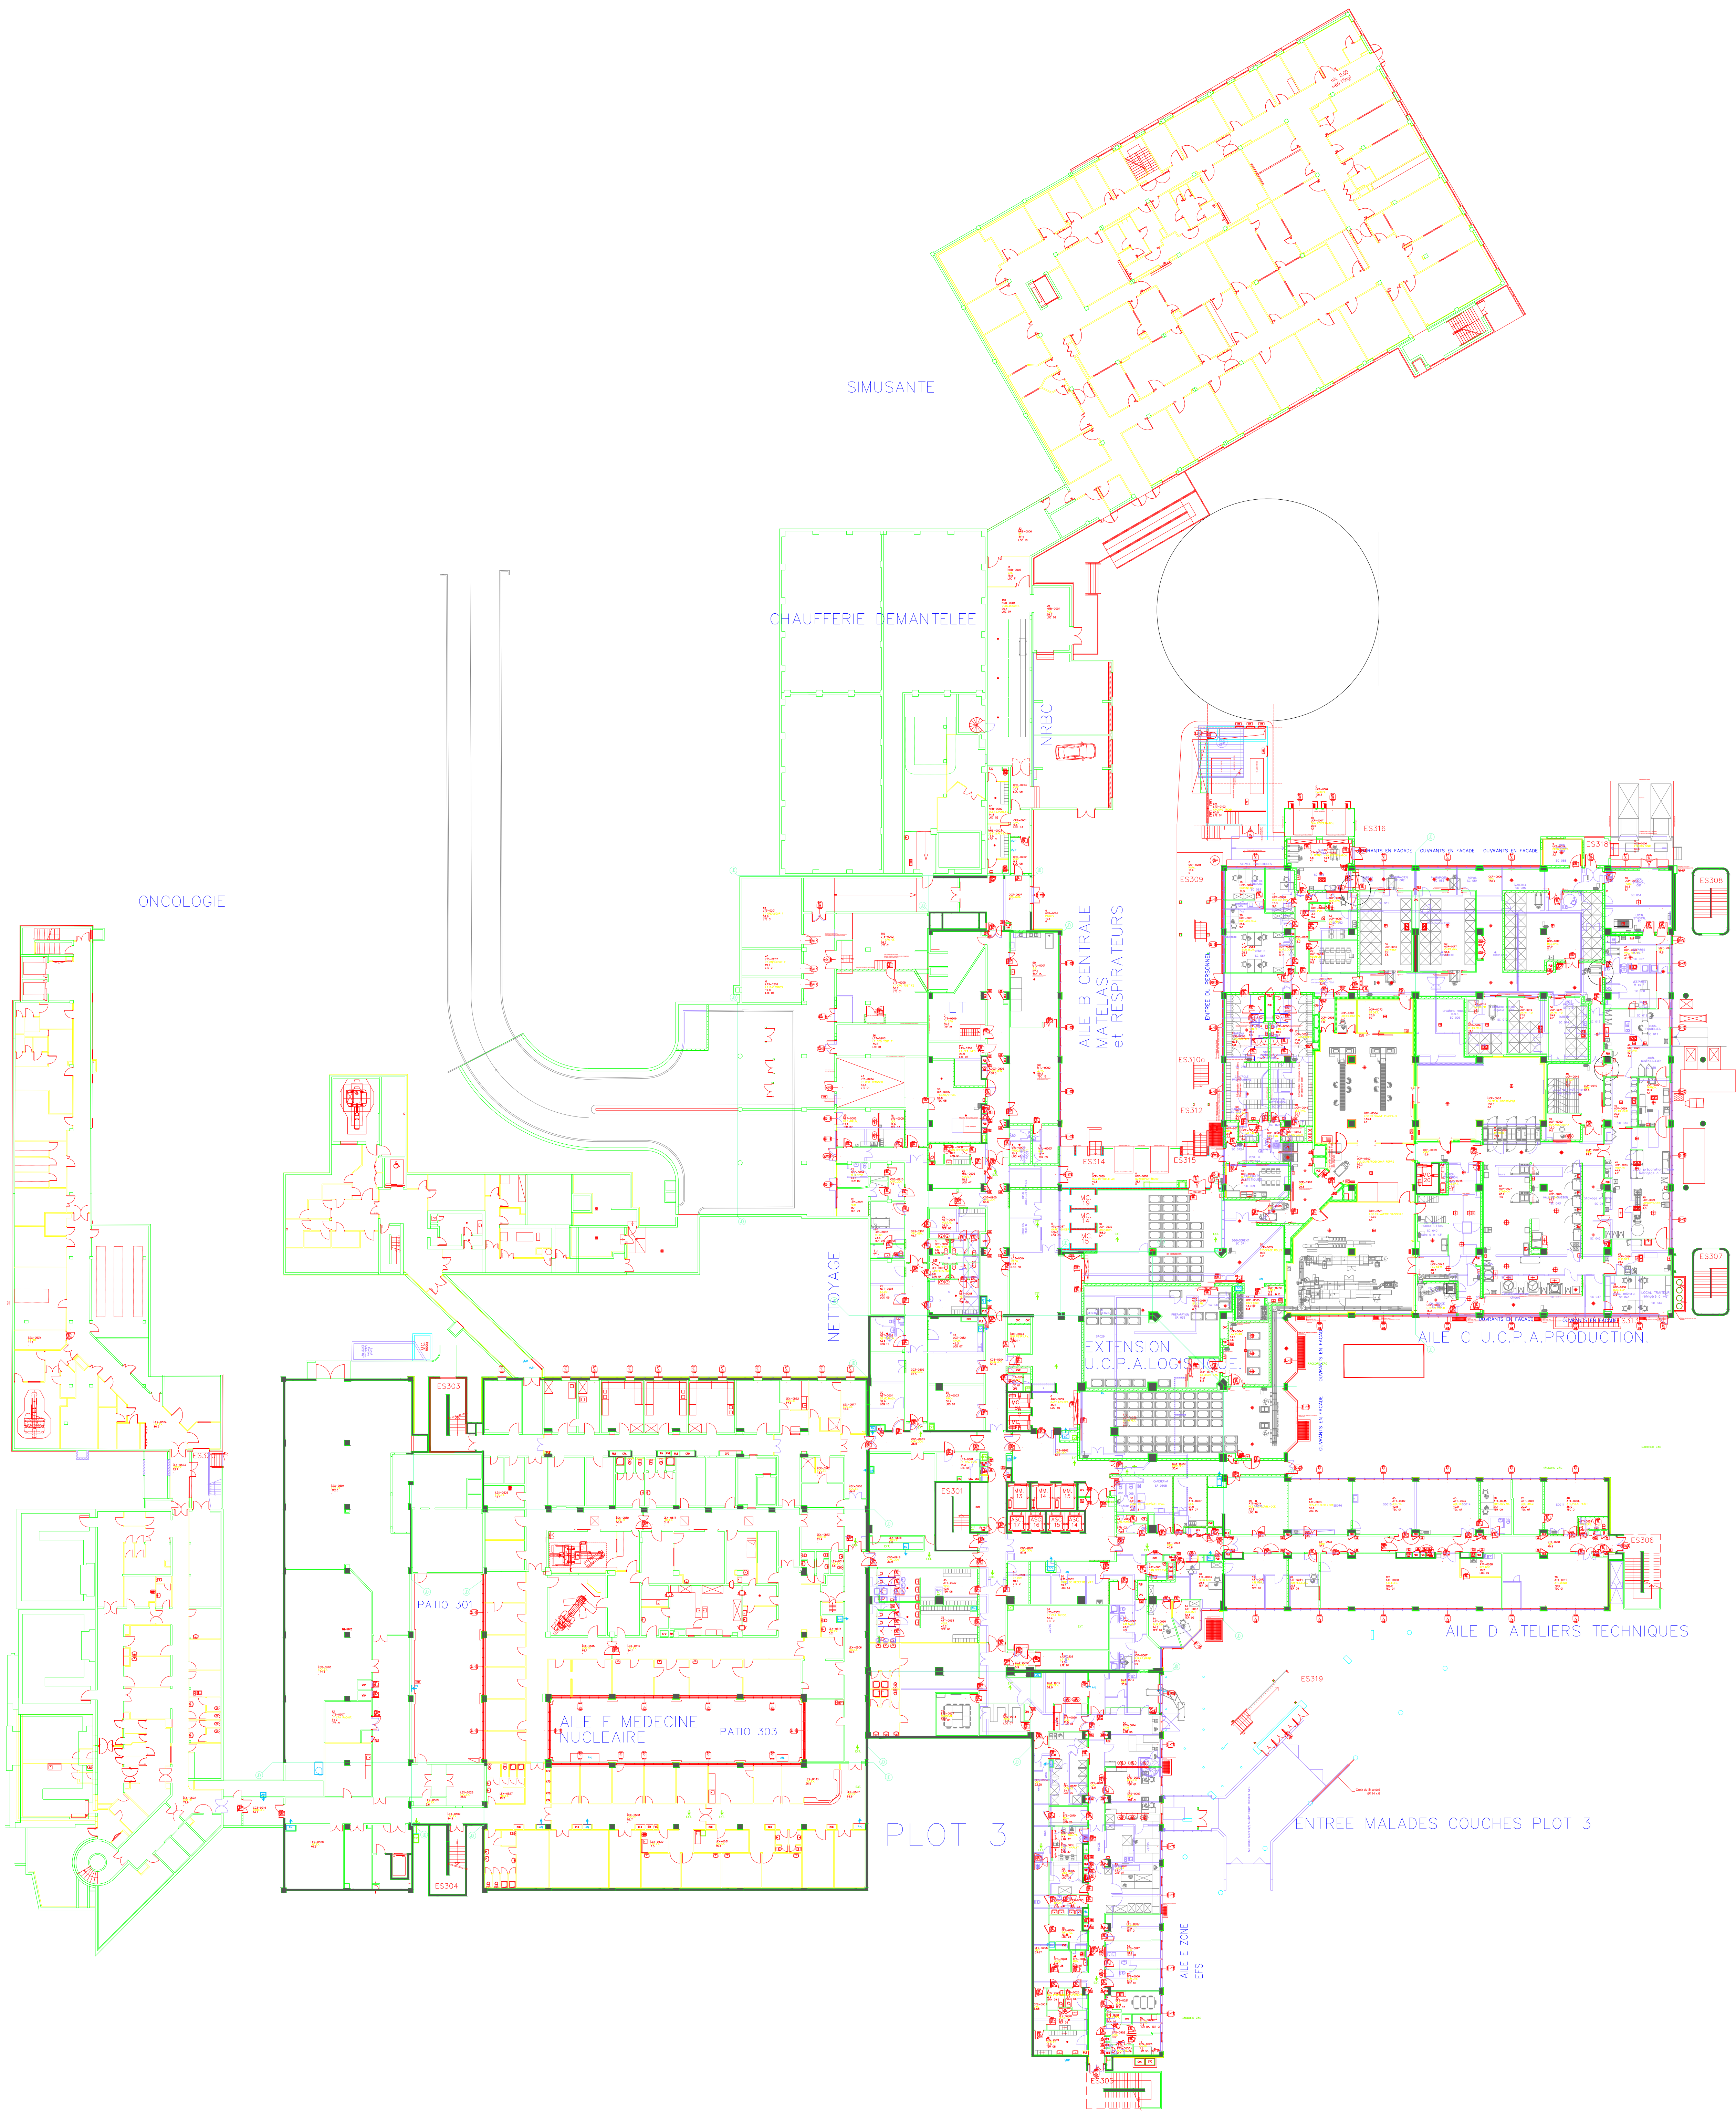

SIMUSANTE

CHAUFFERIE DEMANTELEE

ONCOLOGIE

NETTOYAGE

AILE B CENTRALE
MATERLAS
et RESPIRATEURS

EXTENSION
U.C.P.A. LOG.

AILE C U.C.P.A. PRODUCTION

AILE D ATELIERS TECHNIQUES

PLOT 3

ENTREE MALADES COUCHEES PLOT 3

AILE E ZONE
ETS

BATIMENT EXISTANT

BATIMENT EXISTANT